


# CONSTRUCTION OF OP & IP BLOCK AT THQH NEDUMGOLAM, KOLLAM DISTRICT

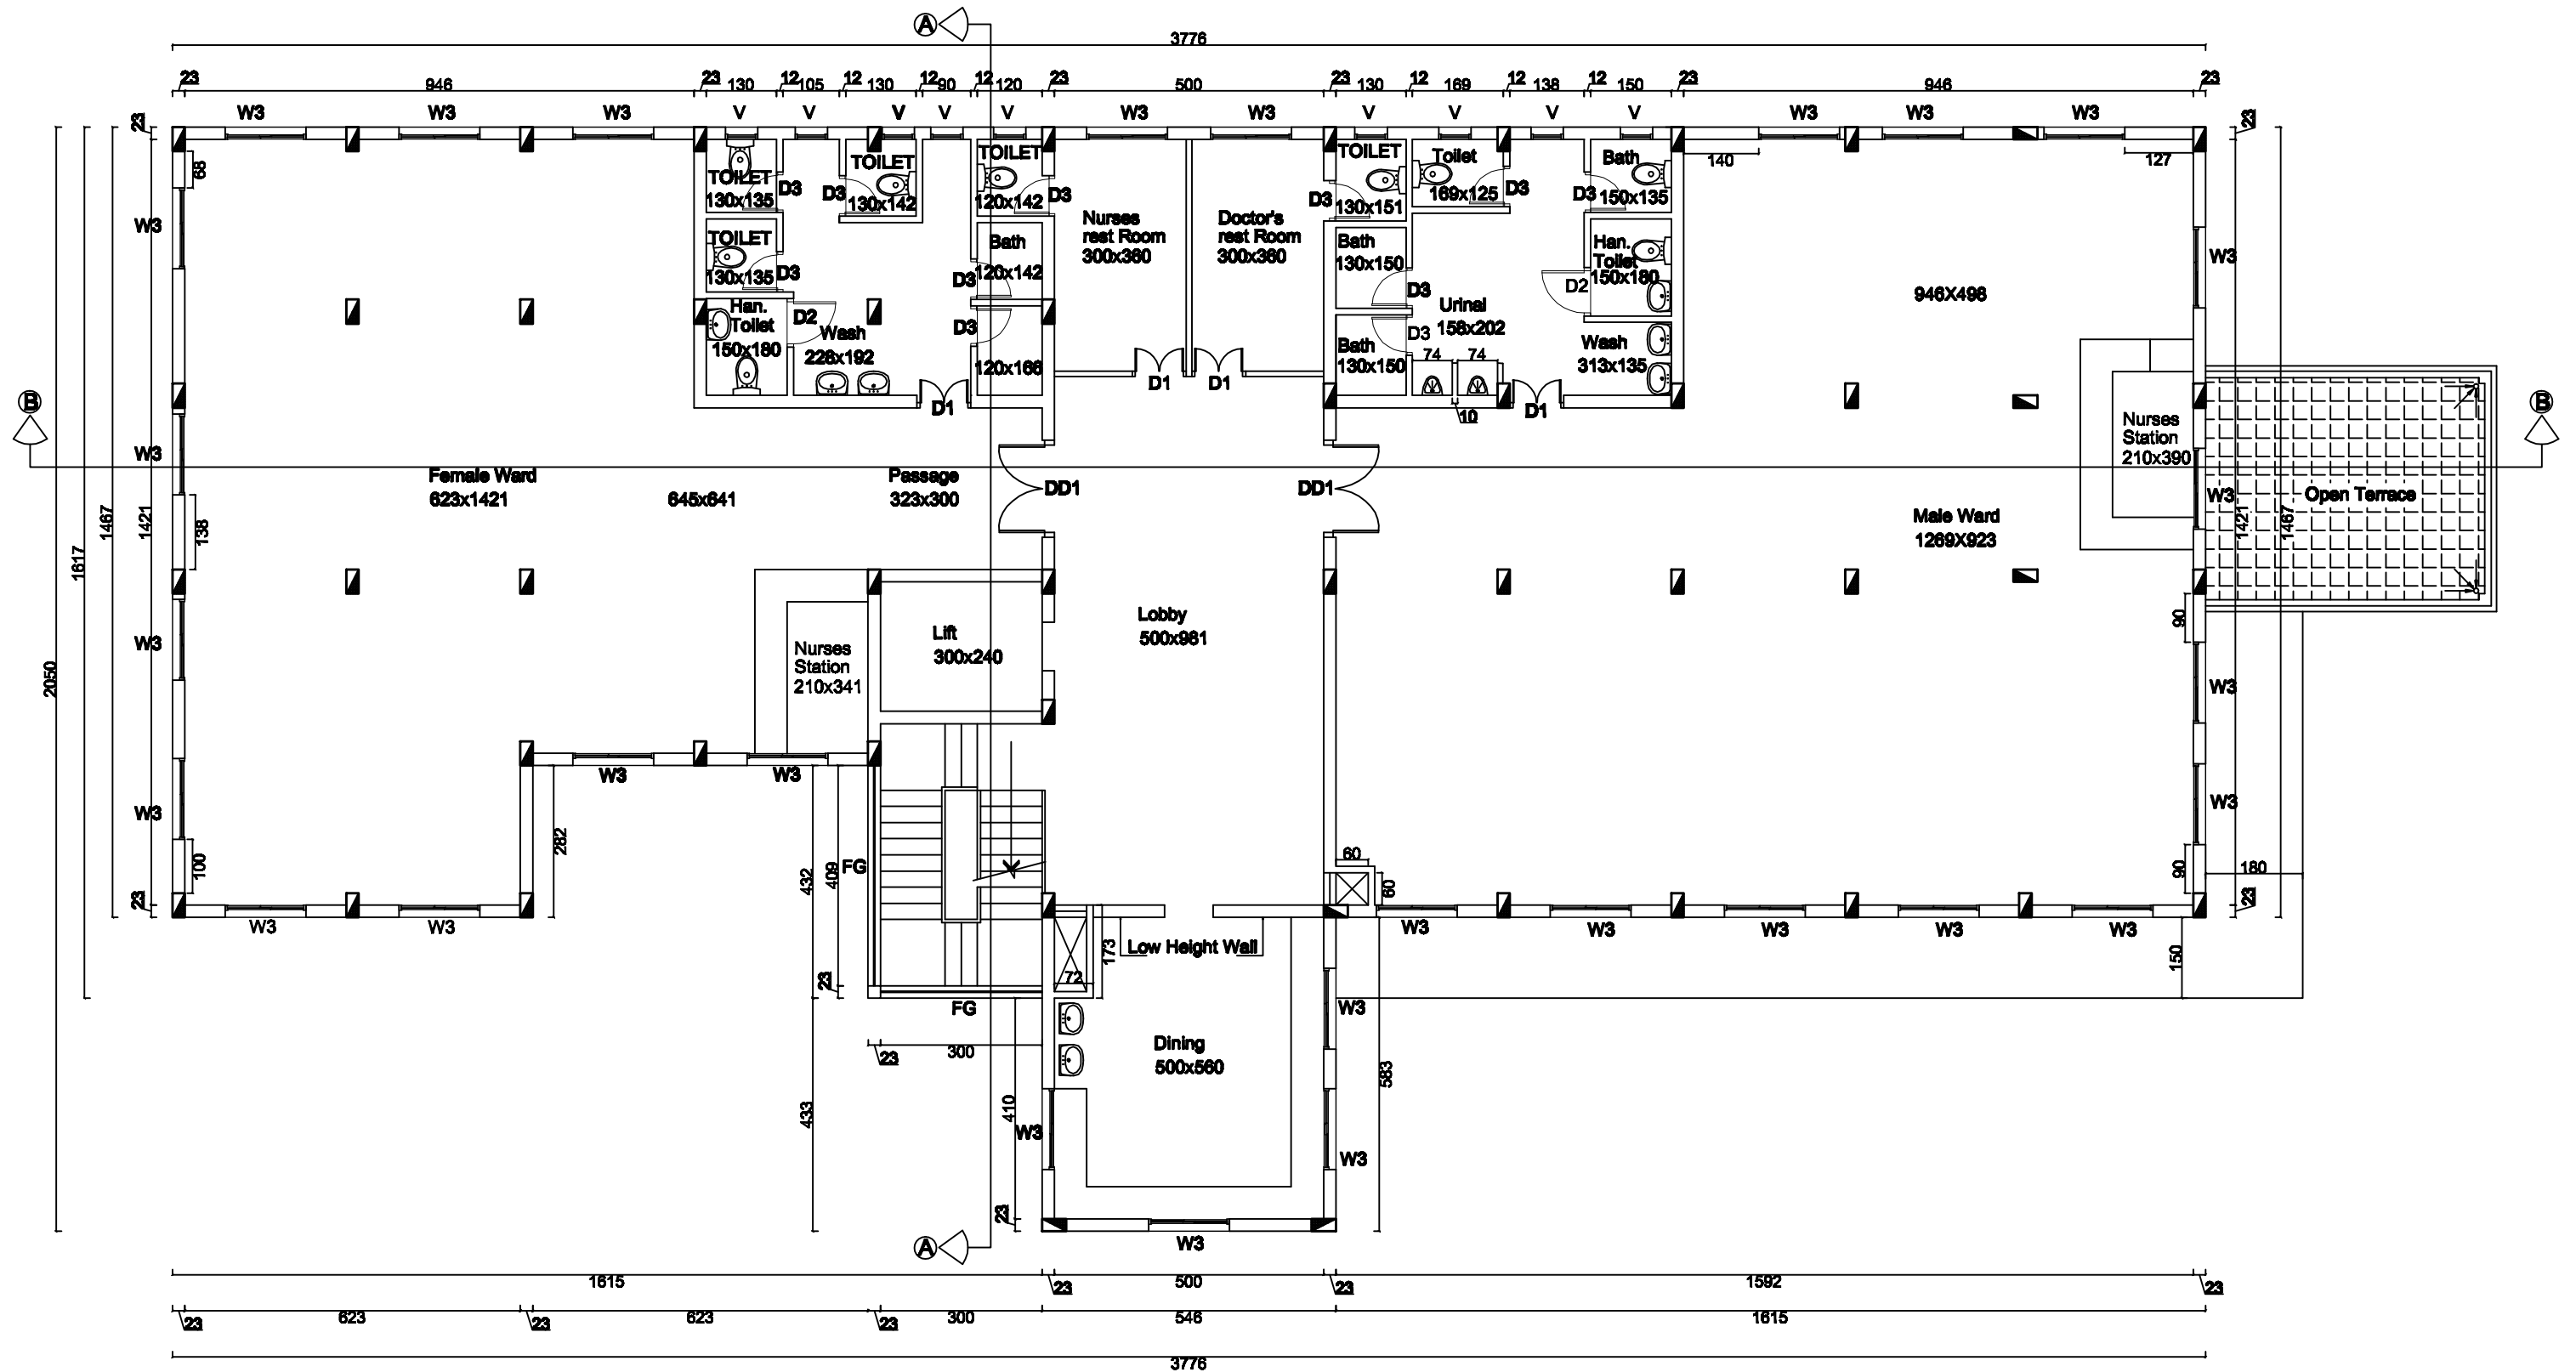

First Floor Plan  
Scale 1: 100

First Floor Plan

Area of First Floor = 573.16 sqm