


CONSTRUCTION OF OP & IP BLOCK AT THQH NEDUMGOLAM, KOLLAM DISTRICT

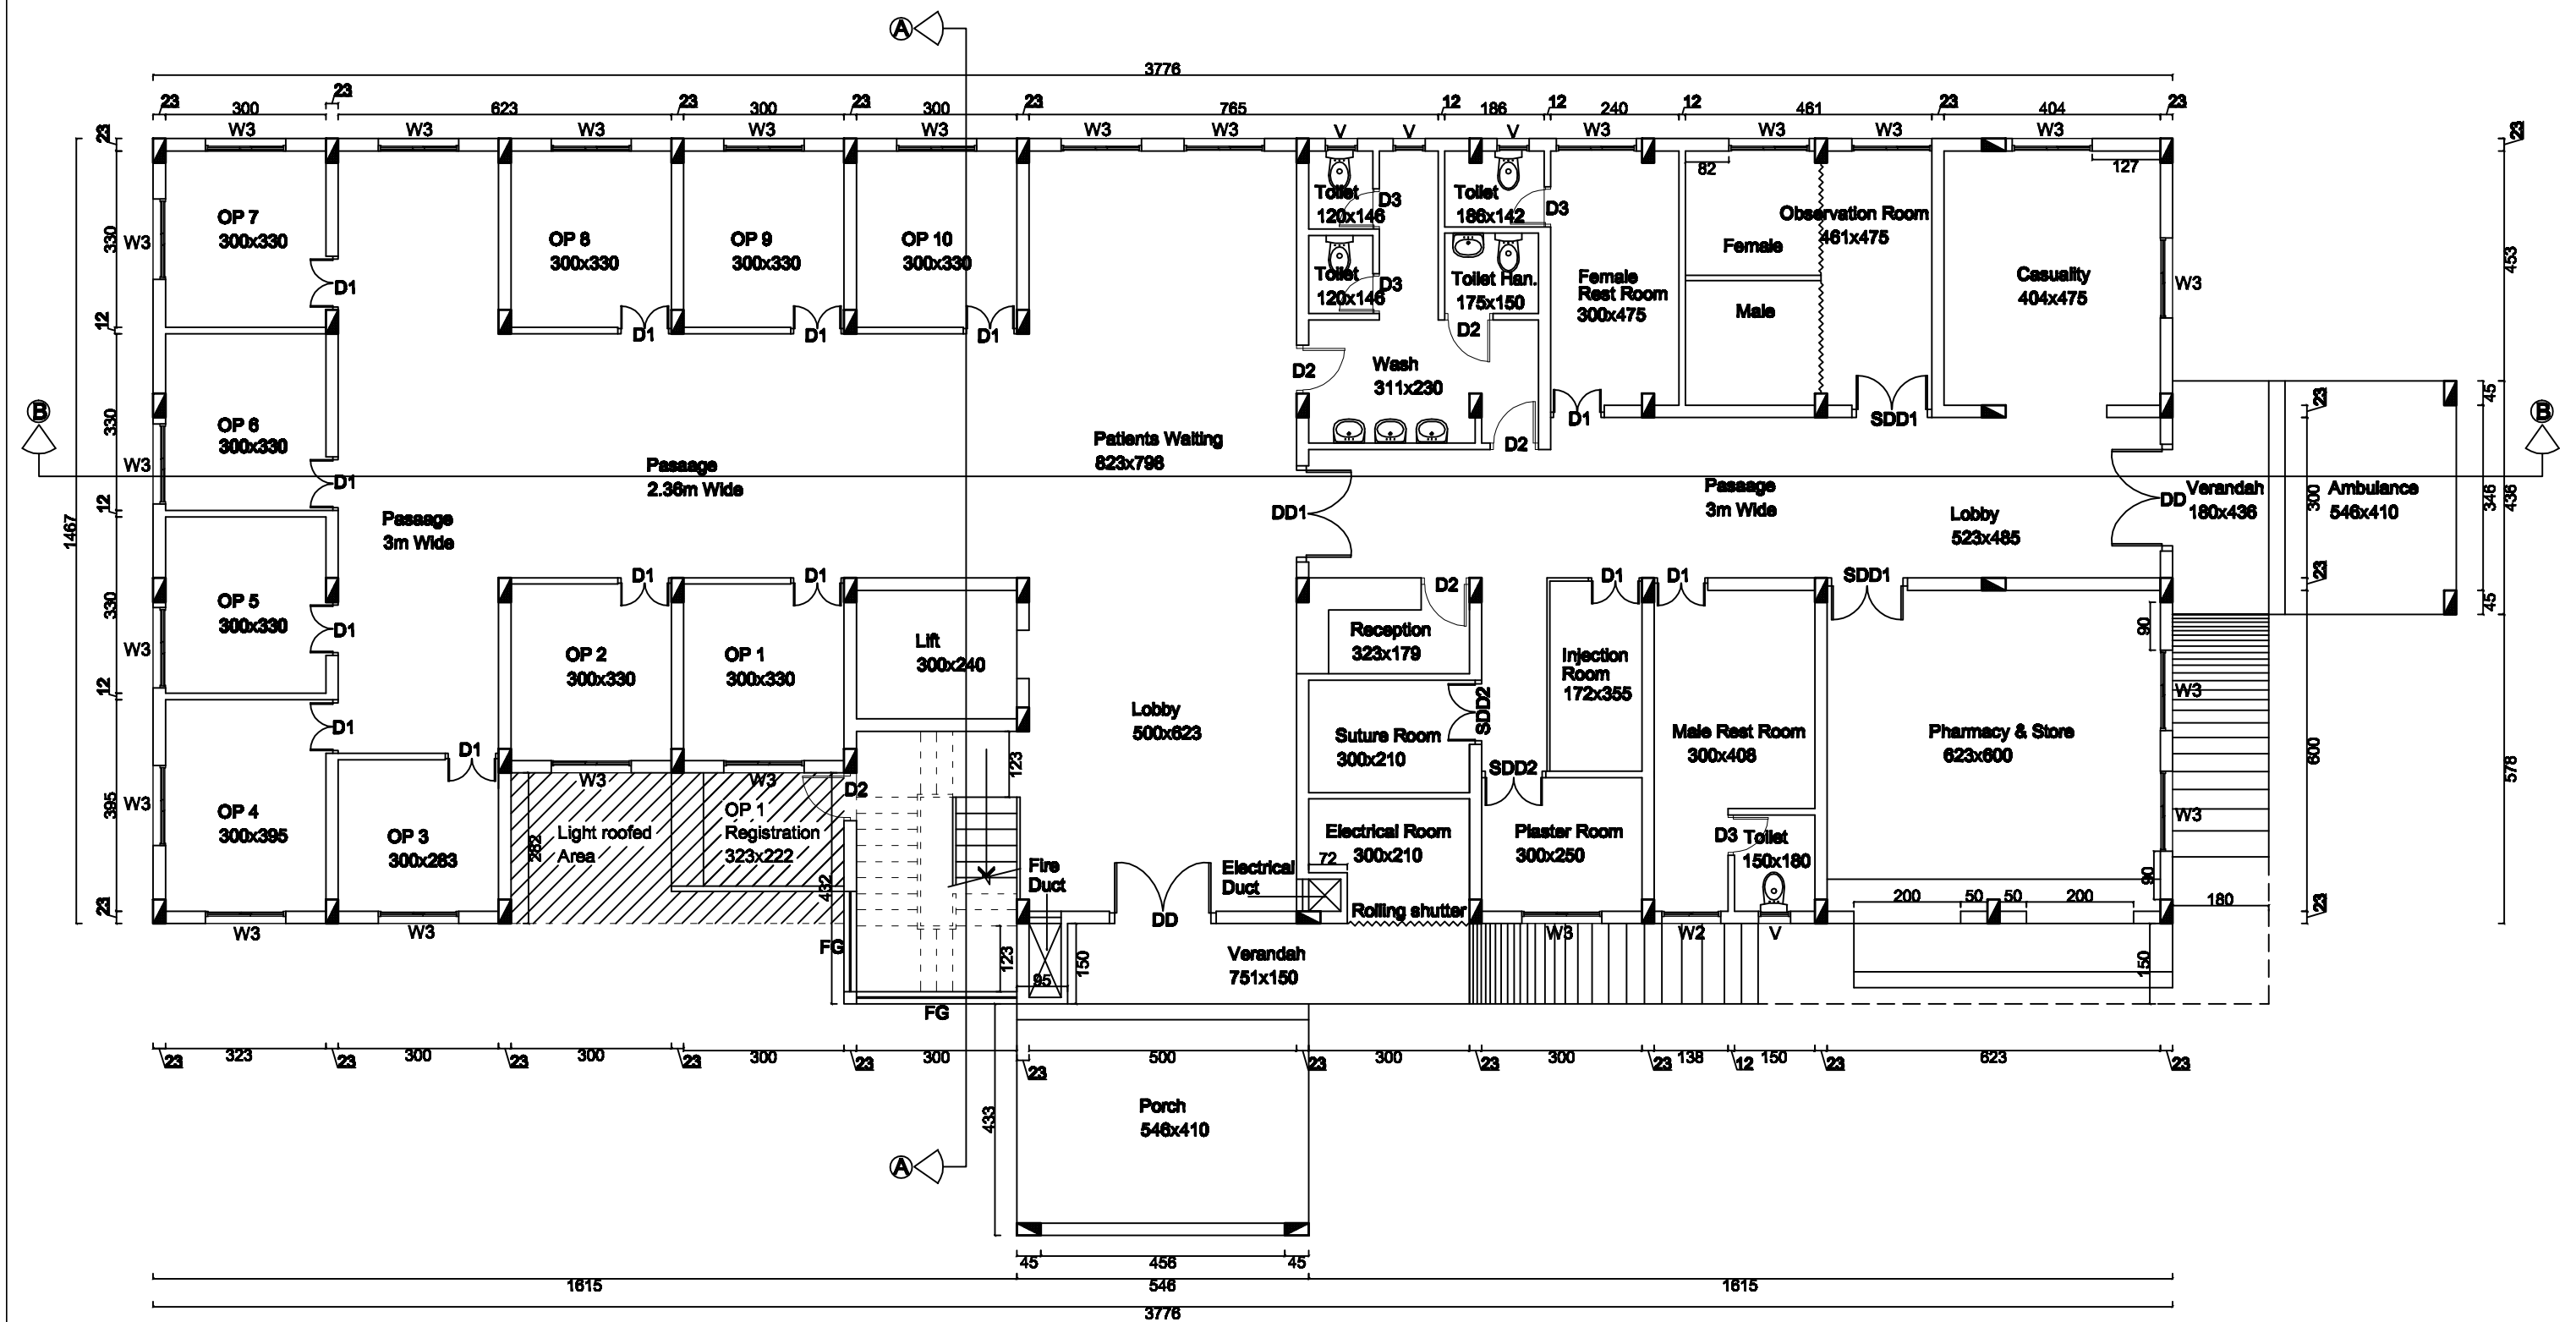

Ground Floor Plan
Scale 1: 100

Area of Ground Floor = 596.29 sqm

Ground Floor Plan