

FOR TENDER PURPOSE



R E V I S I O N S				
NOS.	DATE	DESCRIPTION	DWN	CKD
01	15.11.2017	INITIAL DRAWING	VINLINJ	RVK

CLIENT

DEPARTMENT OF
FACTORIES & BOILERS
GOVT. OF KERALA

CONSULTANTS:



HITES
HLL INFRA TECH SERVICES LTD

(A fully owned subsidiary of HLL Lifecare Ltd.)
(A Government of India Enterprise)
HLL Bhavan , Golden Jubilee Block,
Trivandrum, Kcarala
Tel: +91 471 2775500 / 2355404
web : www.hillhites.com

PROJECT TITLE

PROPOSED OFFICE BUILDING
FOR FACTORIES & BOILERS DEPT.
KAKKANAD, KERALA

DRAWING TITLE

SITE PLAN

TENDER DRAWING

DATE: 15-11-2017 SCALE 1:100

DRG. NO. JOB NO.


HITES/F&B/OFFICE/KKD2017-18/A0

ARCHITECT

[Signature]

NOTE

- ALL DIMENSIONS ARE IN MILLIMETRES
- DO NOT SCALE THE DRAWING
- DISCLAIMER :THESE DRAWINGS ARE THE SOLE PROPERTY OF HLL LIFECARELTD. NO CHANGES OR COPIES CAN BE MADE WITHOUT CONSENT

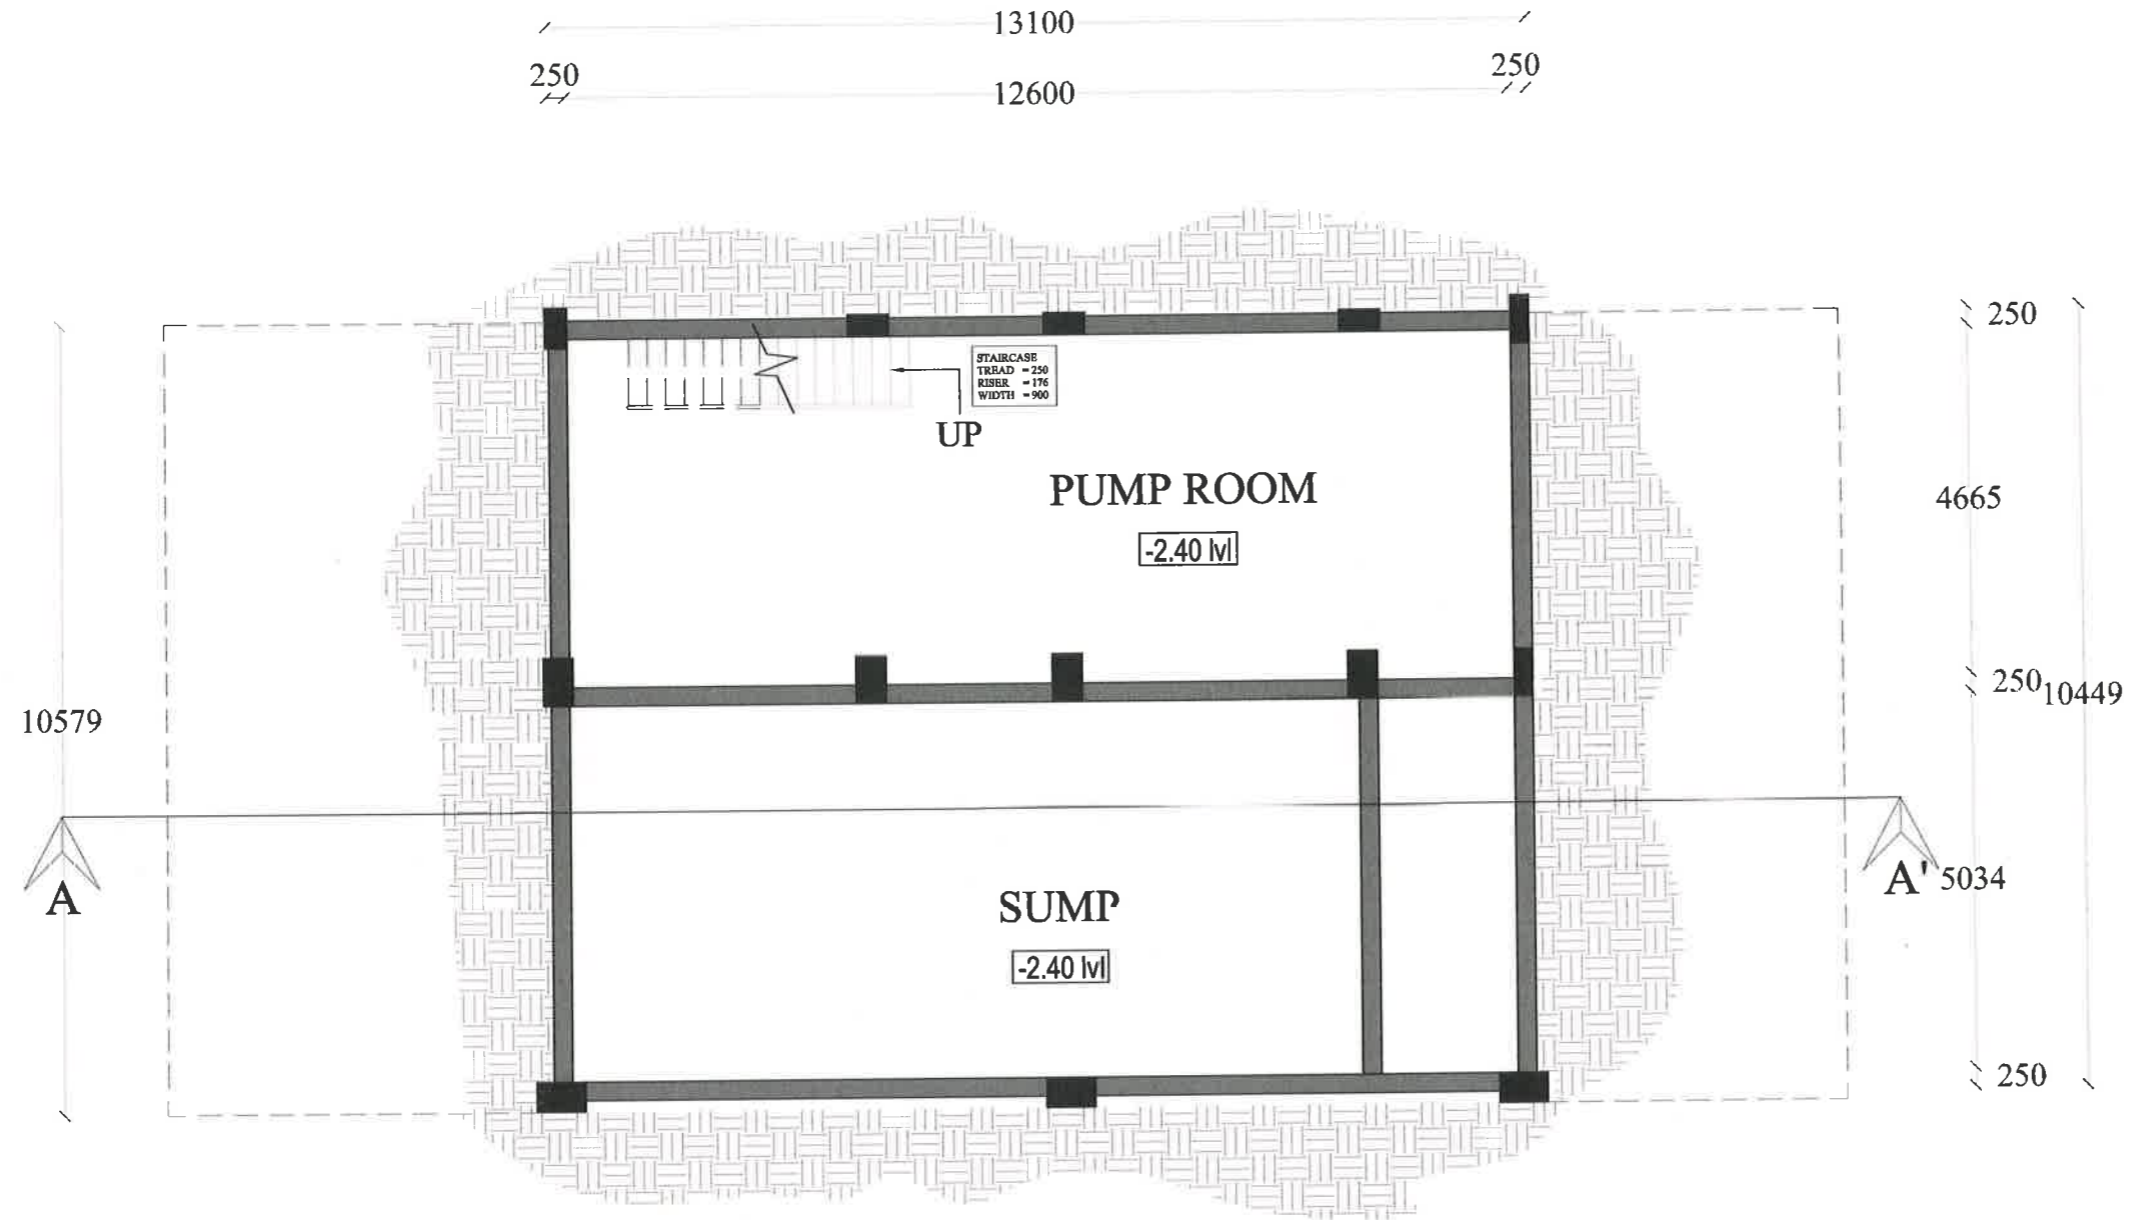

SCHEDULE OF JOINERIES - CELLAR				
MARK	SIZE	TYPE	No	
DOORS				
SD	2000x2400	TOUGHENED GLASS SLIDING DOOR		
TD1	1800x2250	FRAMELESS TOUGHENED GLASS DOOR		
TD2	1200x2250	FRAMELESS TOUGHENED GLASS DOOR		
TD3	1000x2250	FRAMELESS TOUGHENED GLASS DOOR		
FRD	1500x2250	FIRE RATED DOOR		
D0	1800x2250	HALF GLAZED ALUMINIUM DOOR		
D1	1500x2250	HALF GLAZED ALUMINIUM DOOR		
D2	1200x2250	HALF GLAZED ALUMINIUM DOOR		
D3	1000x2250	HALF GLAZED ALUMINIUM DOOR		
D4	900 x2250	ALUMINIUM DOOR		
D5	900 x2250	FRP DOOR (TOILET)		
D6	800 x2100	FRP DOOR (TOILET)		
FD	900 x1500	FIRE DOOR		
DD	900 x1500	DOOR		
WINDOWS				
W3	1800 x 1500	UPVC SLIDING WINDOW		
W1	1500 x 1500	UPVC SLIDING WINDOW		
W2	1200 x 1500	UPVC SLIDING WINDOW		
FC	AS PER DESIGN	FIXED GLASS		
FW-1	3000 x 1500	UPVC FIXED WINDOW		
V	900 x 600	UPVC VENTILATOR		
V1	600 x 600	UPVC VENTILATOR		
RS	AS PER DESIGN	ROLLING SHUTTER		

Sill Height : 750 mm
Lintel Height : 2250 mm

REVISIONS				
NOS.	DATE	DESCRIPTION	DWN	CKD.
R0	15.11.2017	INITIAL DRAWING	VISHNU	RVR

CLIENT
DEPARTMENT OF
FACTORIES & BOILERS
GOVT. OF KERALA



(A fully owned subsidiary of HLL Lifecare Ltd.)
(A Government of India Enterprise)
HLL Bhavan , Golden Jubilee Block,
Trivandrum, Kerala
Tel: +91 471 2775500 / 2355404
web : www.hllhites.com

PROJECT TITLE
PROPOSED OFFICE BUILDING
FOR FACTORIES & BOILERS DEPT.
KAKKANAD , KERALA

DRAWING TITLE
CELLAR PLAN

TENDER DRAWING

DATE: 15-11-2017 SCALE: 1:50


DRG. NO. HITES/F&B/OFFICE/KKD/2017-18/A1 JOB NO.

ARCHITECT

NOTE
1. ALL DIMENSIONS ARE IN MILLIMETRES
2. DO NOT SCALE THE DRAWING
3. DISCLAIMER :THESE DRAWINGS ARE THE
SOLE PROPERTY OF HLL LIFE CARE LTD.
NO CHANGES OR COPIES CAN BE MADE
WITHOUT CONSENT




FOR TENDER PURPOSE

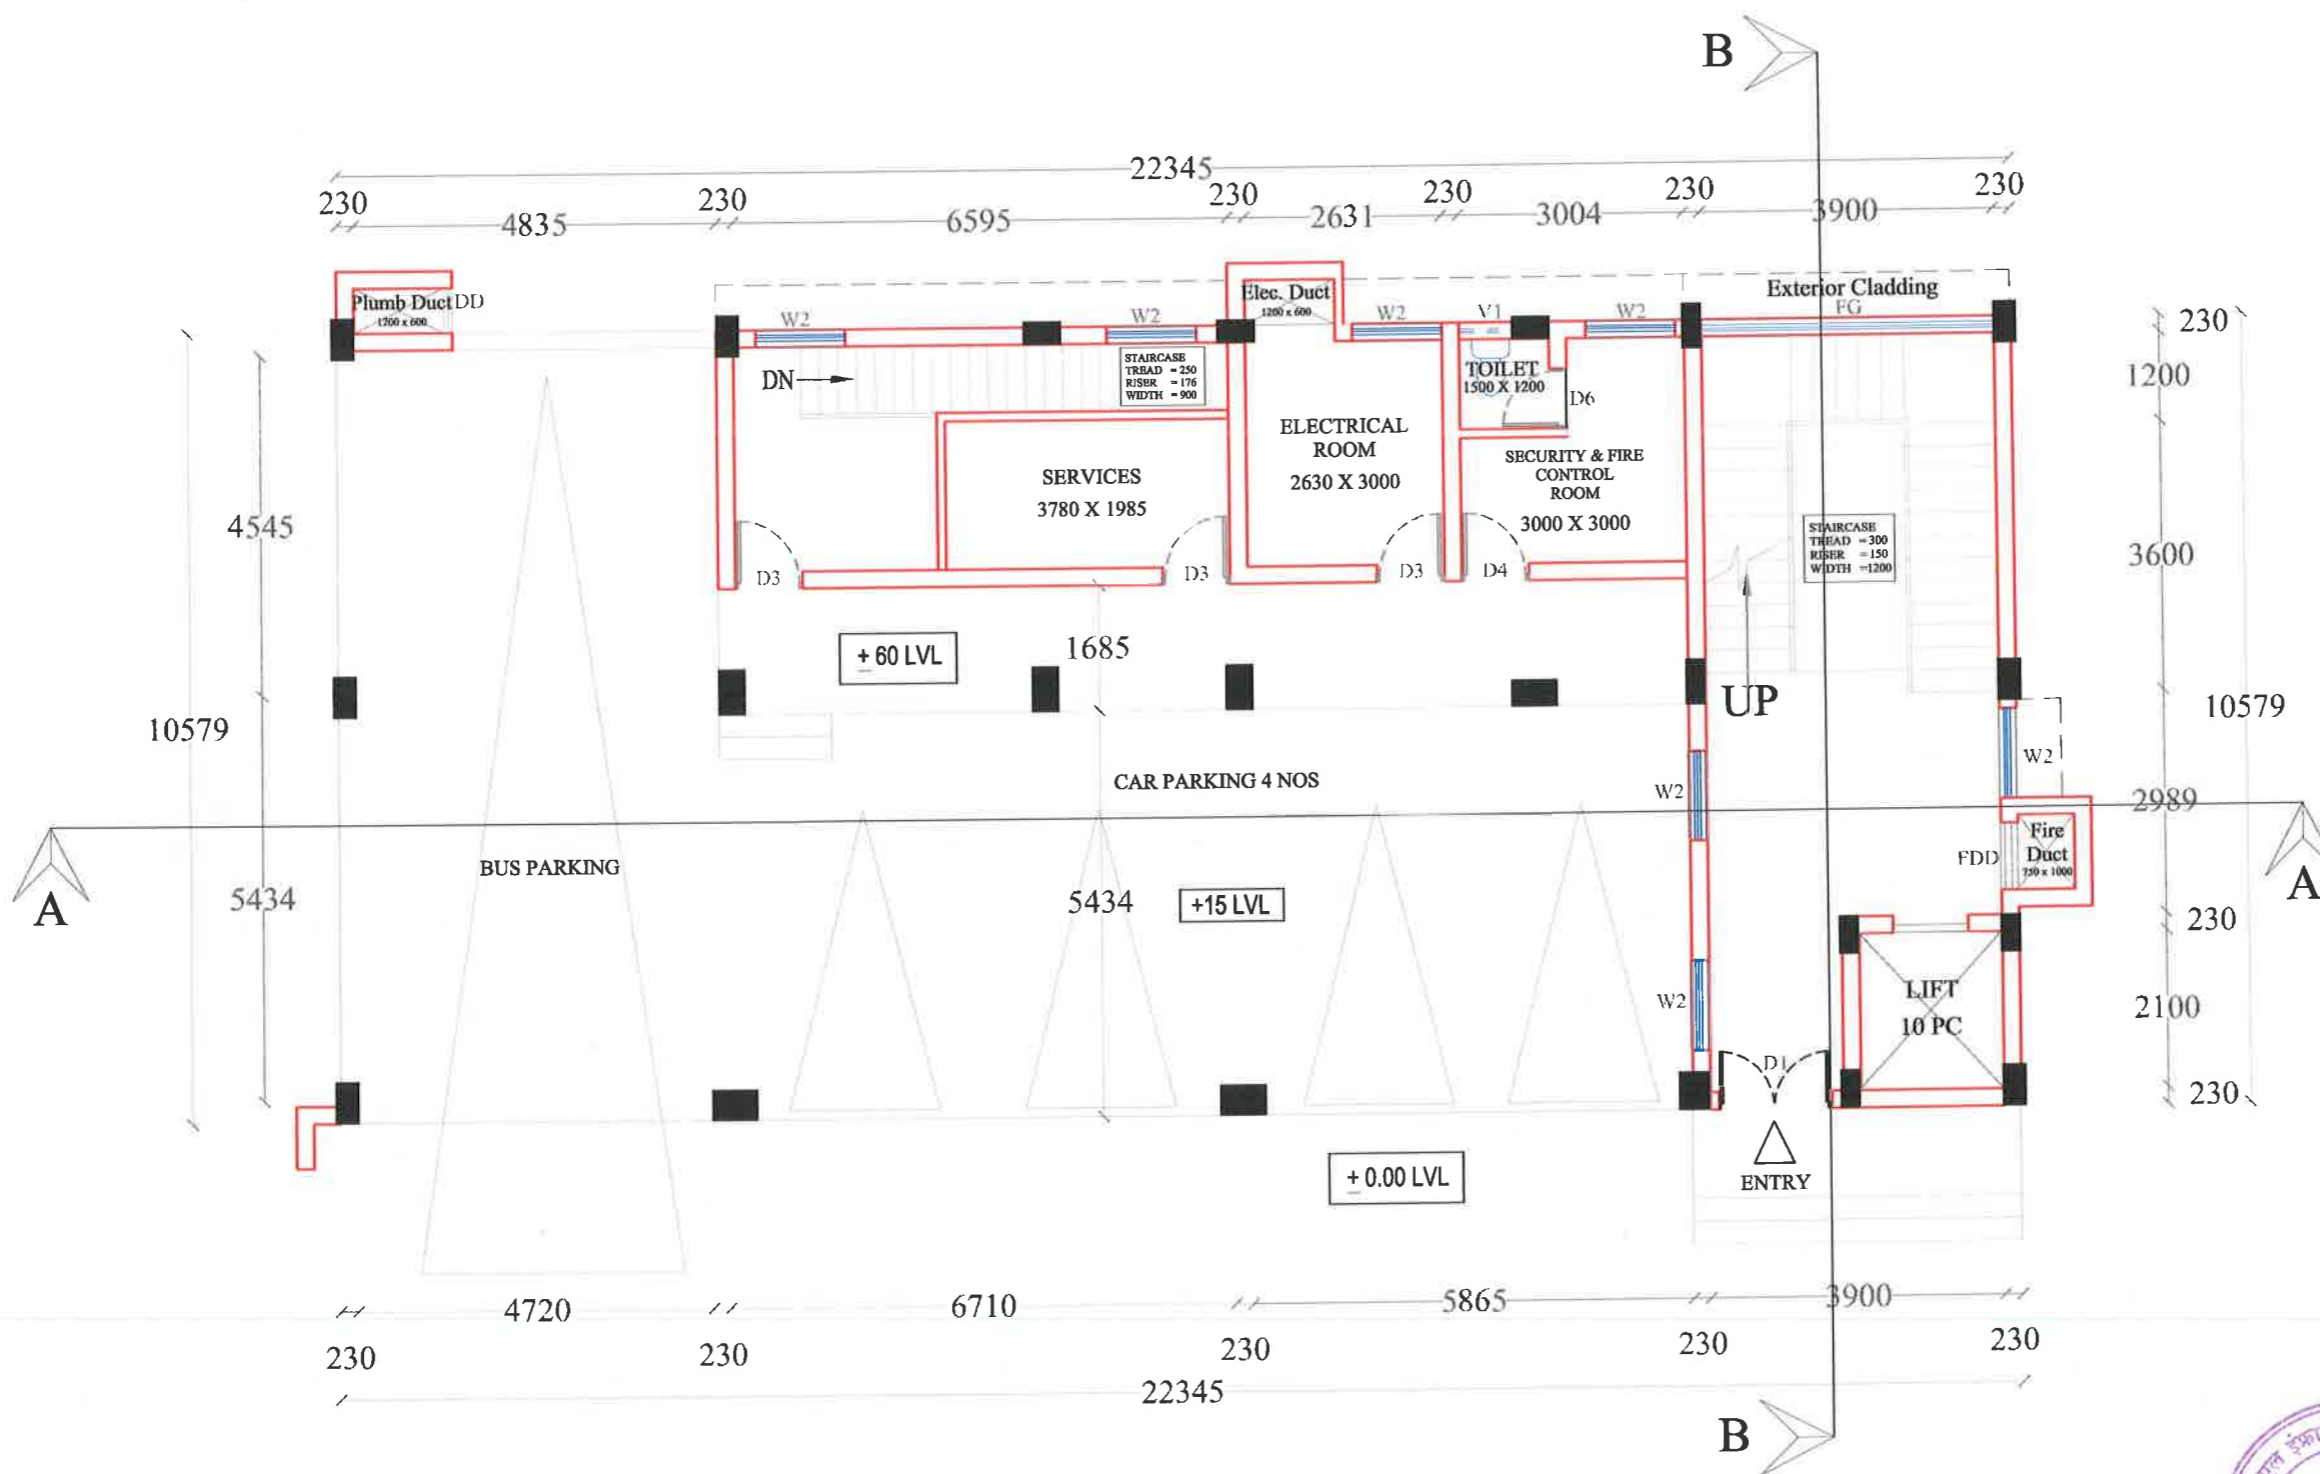

FOR TENDER PURPOSE

SCHEDULE OF JOINERIES - GROUND FLOOR				
MARK	SIZE	TYPE	No.	
DOORS				
SD	2000x2400	TOUGHENED GLASS SLIDING DOOR		
TD1	1800x2250	FRAMELESS TOUGHENED GLASS DOOR		
TD2	1200x2250	FRAMELESS TOUGHENED GLASS DOOR		
TD3	1000x2250	FRAMELESS TOUGHENED GLASS DOOR		
FRD	1500x2250	FIRE RATED DOOR		
D0	1800x2250	HALF GLAZED ALUMINIUM DOOR		
D1	1500x2250	HALF GLAZED ALUMINIUM DOOR	01	
D2	1200x2250	HALF GLAZED ALUMINIUM DOOR	02	
D3	1000x2250	HALF GLAZED ALUMINIUM DOOR	02	
D4	900 x2250	ALUMINIUM DOOR	01	
D5	900 x2250	FRP DOOR (TOILET)		
D6	800 x2100	FRP DOOR (TOILET)	01	
FD	900 x1500	FIRE DUCT DOOR	01	
DD	900 x1500	DUCT DOOR	02	
WINDOWS				
W3	1800 x 1500	UPVC SLIDING WINDOW	01	
W1	1500 x 1500	UPVC SLIDING WINDOW		
W2	1200 x 1500	UPVC SLIDING WINDOW	06	
FG	AS PER DESIGN	FIXED GLASS	01	
FW	3000 x 1500	UPVC FIXED WINDOW		
V	900 x 600	UPVC VENTILATOR		
V1	600 x 600	UPVC VENTILATOR	01	
RS	AS PER DESIGN	ROLLING SHUTTER		
Lintel Height : 2250 mm Sill Height : 750 mm				
R E V I S I O N S				
NOS.	DATE	DESCRIPTION	DWN	CKD.
R0	15.11.2017	INITIAL DRAWING	VISINU	RVK
CLIENT				
DEPARTMENT OF FACTORIES & BOILERS GOVT. OF KERALA				
CONSULTANTS:				
<div> HITES HLL INFRA TECH SERVICES LTD</div> <p>(A fully owned subsidiary of HLL Lifecare Ltd.) (A Government of India Enterprise) HLL Bhavan , Golden Jubilee Block, Trivandrum, Keralal Tel: +91 471 2775500 / 2355404 web : www.hllhites.com</p>				
PROJECT TITLE				
PROPOSED OFFICE BUILDING FOR FACTORIES & BOILERS DEPT. KAKKANAD , KERALA				
DRAWING TITLE				
GROUND FLOOR PLAN (Area = 236 sq m)				
TENDER DRAWING				
DATE: 15-11-2017		SCALE 1:50		
DRG. NO.		JOB NO.		
HITES/F&B/OFFICE/KK12/2017-18/A2				
ARCHITECT				
				
NOTE				
1. ALL DIMENSIONS ARE IN MILLIMETRES				
2. DO NOT SCALE THE DRAWING				
3. DISCLAIMER :THESE DRAWINGS ARE THE SOLE PROPERTY OF HLL LIFE CARE LTD. NO CHANGES OR COPIES CAN BE MADE WITHOUT CONSENT				

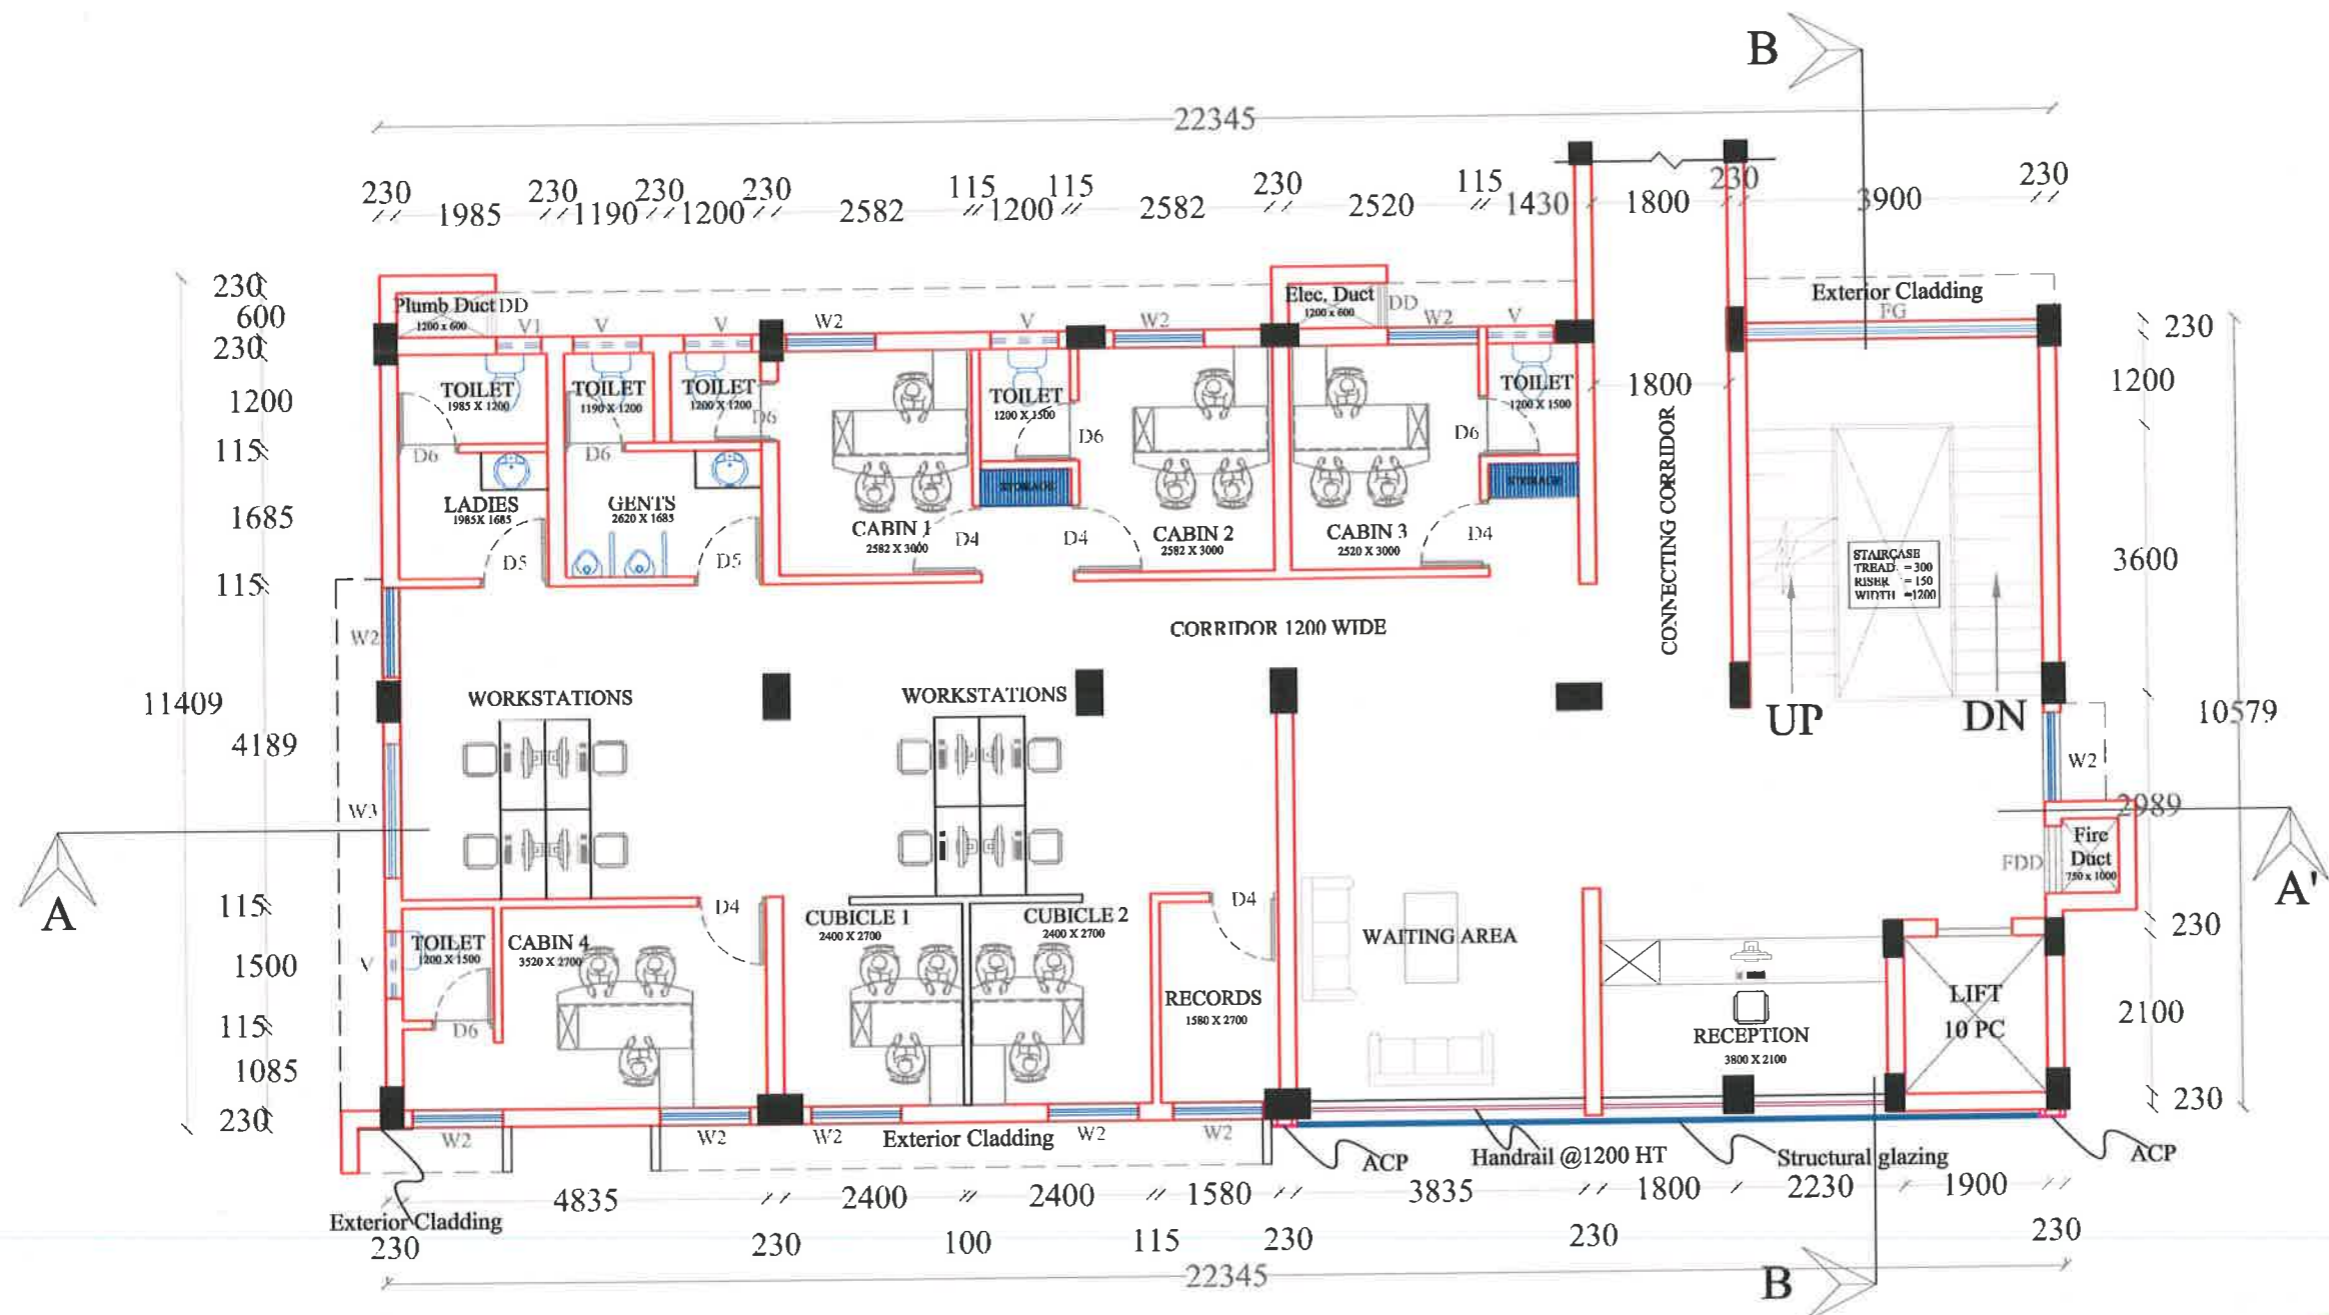

SCHEDULE OF JOINERIES - FIRST FLOOR			
MARK	SIZE	TYPE	No.
DOORS			
SD	2000x2400	TOUGHENED GLASS SLIDING DOOR	
TD1	1800x2250	FRAMELESS TOUGHENED GLASS DOOR	
TD2	1200x2250	FRAMELESS TOUGHENED GLASS DOOR	
TD3	1000x2250	FRAMELESS TOUGHENED GLASS DOOR	
FRD	1500x2250	FIRE RATED DOOR	
D0	1800x2250	HALF GLAZED ALUMINIUM DOOR	
D1	1500x2250	HALF GLAZED ALUMINIUM DOOR	
D2	1200x2250	HALF GLAZED ALUMINIUM DOOR	
D3	1000x2250	HALF GLAZED ALUMINIUM DOOR	
D4	900 x2250	ALUMINIUM DOOR	05
D5	900 x2250	FRP DOOR (TOILET)	02
D6	800 x2100	FRP DOOR (TOILET)	06
FD	900 x1500	FIRE DUCT DOOR	01
DD	900 x1500	DUCT DOOR	02
WINDOWS			
W3	1800 x 1500	UPVC SLIDING WINDOW	01
W1	1500 x 1500	UPVC SLIDING WINDOW	
W2	1200 x 1500	UPVC SLIDING WINDOW	10
FG	AS PER DESIGN	FIXED GLASS	01
FW	3000 x 1500	UPVC FIXED WINDOW	
V	900 x 600	UPVC VENTILATOR	05
V1	600 x 600	UPVC VENTILATOR	01
Lintel Height : 2250 mm Sill Height : 750 mm			

REVISIONS				
NOS	DATE	DESCRIPTION	DWN	CKD.
01	15.11.2017	INITIAL DRAWING	VISINU	RVK

CLIENT
DEPARTMENT OF
FACTORIES & BOILERS
GOVT. OF KERALA

CONSULTANTS
HITES
HLL INFRA TECH SERVICES LTD

(A fully owned subsidiary of HLL Lifecare Ltd.)
(A Government of India Enterprise)
HLL Bhavan, Golden Jubilee Block,
Trivandrum, Kerala
Tel: +91 471 2775500 / 2355404
web : www.hllhites.com

PROJECT TITLE
PROPOSED OFFICE BUILDING
FOR FACTORIES & BOILERS DEPT.
KAKKANAD, KERALA

DRAWING TITLE
FIRST FLOOR PLAN
(Area = 236 sq m)

TENDER DRAWING

DATE: 15-11-2017 SCALE 1:50

DRG. NO.
HITES/F&B/OFFICE/KKD/2017-18/A3

ARCHITECT

[Signature]

NOTE
1. ALL DIMENSIONS ARE IN MILLIMETRES
2. DO NOT SCALE THE DRAWING
3. DISCLAIMER : THESE DRAWINGS ARE THE
SOLE PROPERTY OF HLL LIFECARE LTD.
NO CHANGES OR COPIES CAN BE MADE
WITHOUT CONSENT



FOR TENDER PURPOSE

SCHEDULE OF JOINERIES - SECOND FLOOR

MARK	SIZE	TYPE	No.
DOORS			
SD	2000x2400	TOUGHENED GLASS SLIDING DOOR	
TD1	1800x2250	FRAMELESS TOUGHENED GLASS DOOR	
TD2	1200x2250	FRAMELESS TOUGHENED GLASS DOOR	
TD3	1000x2250	FRAMELESS TOUGHENED GLASS DOOR	
FRD	1500x2250	FIRE RATED DOOR	
D0	1800x2250	HALF GLAZED ALUMINIUM DOOR	
D1	1500x2250	HALF GLAZED ALUMINIUM DOOR	01
D2	1200x2250	HALF GLAZED ALUMINIUM DOOR	03
D3	1000x2250	HALF GLAZED ALUMINIUM DOOR	01
D4	900 x2250	ALUMINIUM DOOR	03
D5	900 x2250	FRP DOOR (TOILET)	02
D6	800 x2100	FRP DOOR (TOILET)	02
FD	900 x1500	FIRE DUCT DOOR	01
DD	900 x1500	DUCT DOOR	02
WINDOWS			
W3	1800 x 1500	UPVC SLIDING WINDOW	
W4	1500 x 1500	UPVC SLIDING WINDOW	
W2	1200 x 1500	UPVC SLIDING WINDOW	13
FG	AS PER DESIGN	FIXED GLASS	01
FW	3000 x 1500	UPVC FIXED WINDOW	
V	900 x 600	UPVC VENTILATOR	02
VI	600 x 600	UPVC VENTILATOR	01
Lintel Height : 2250 mm Sill Height : 750 mm			

REVISIONS

NOS.	DATE	DESCRIPTION	DWN	CKD
01	15.11.2017	INITIAL DRAWING	VISHNU	RVK

CLIENT

DEPARTMENT OF
FACTORIES & BOILERS
GOVT. OF KERALA

CONSULTANTS



(A fully owned subsidiary of HLL Lifecare Ltd.)
(A Government of India Enterprise)
HLL Bhavan, Golden Jubilee Block,
Trivandrum, Kerala
Tel: +91 471 7771500 / 7355404
web : www.hillhites.com

PROJECT TITLE

PROPOSED OFFICE BUILDING
FOR FACTORIES & BOILERS DEPT.
KAKKANAD, KERALA

DRAWING TITLE

SECOND FLOOR PLAN

(Area = 236 sq m)

TENDER DRAWING

DATE: 15-11-2017

SCALE 1:50

DRG. NO.

HITES/F&B/OFFICE/KKD/2017-18/A4


JOB NO.

ARCHITECT


[Signature]

NOTE


- ALL DIMENSIONS ARE IN MILLIMETRES
- DO NOT SCALE THE DRAWING
- DISCLAIMER :THESE DRAWINGS ARE THE SOLE PROPERTY OF HLL LIFECARE LTD. NO CHANGES OR COPIES CAN BE MADE WITHOUT CONSENT

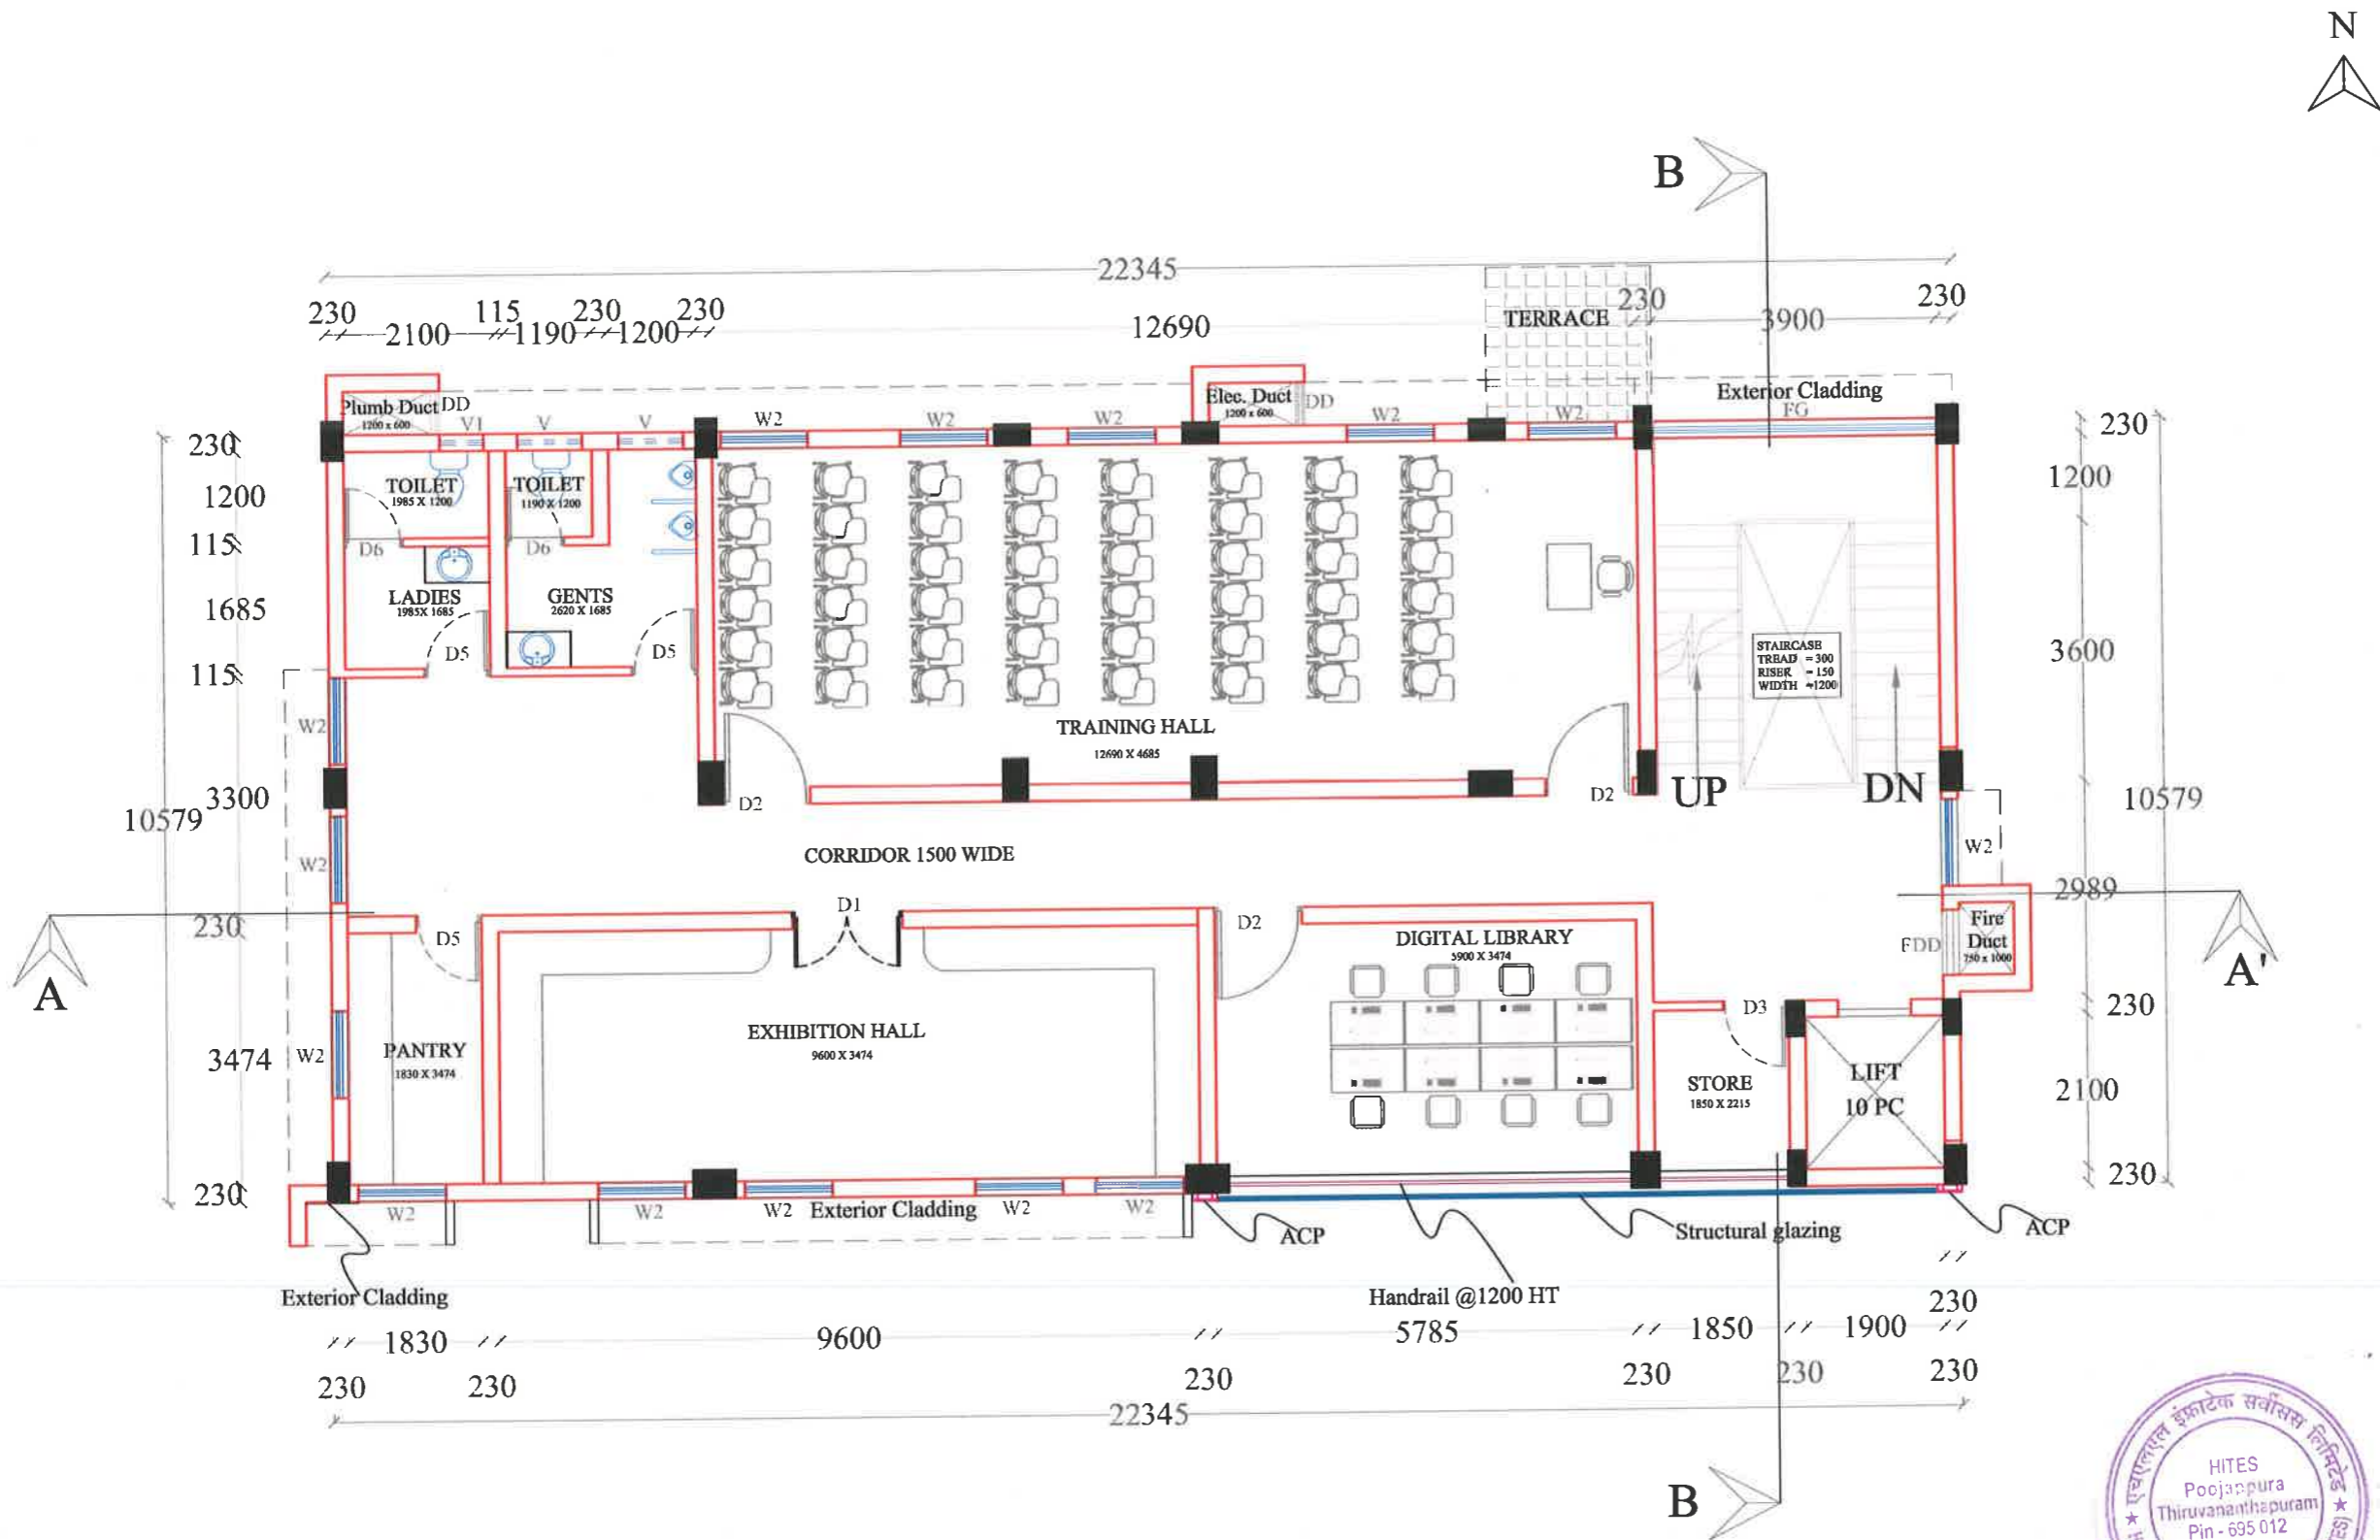


FOR TENDER PURPOSE

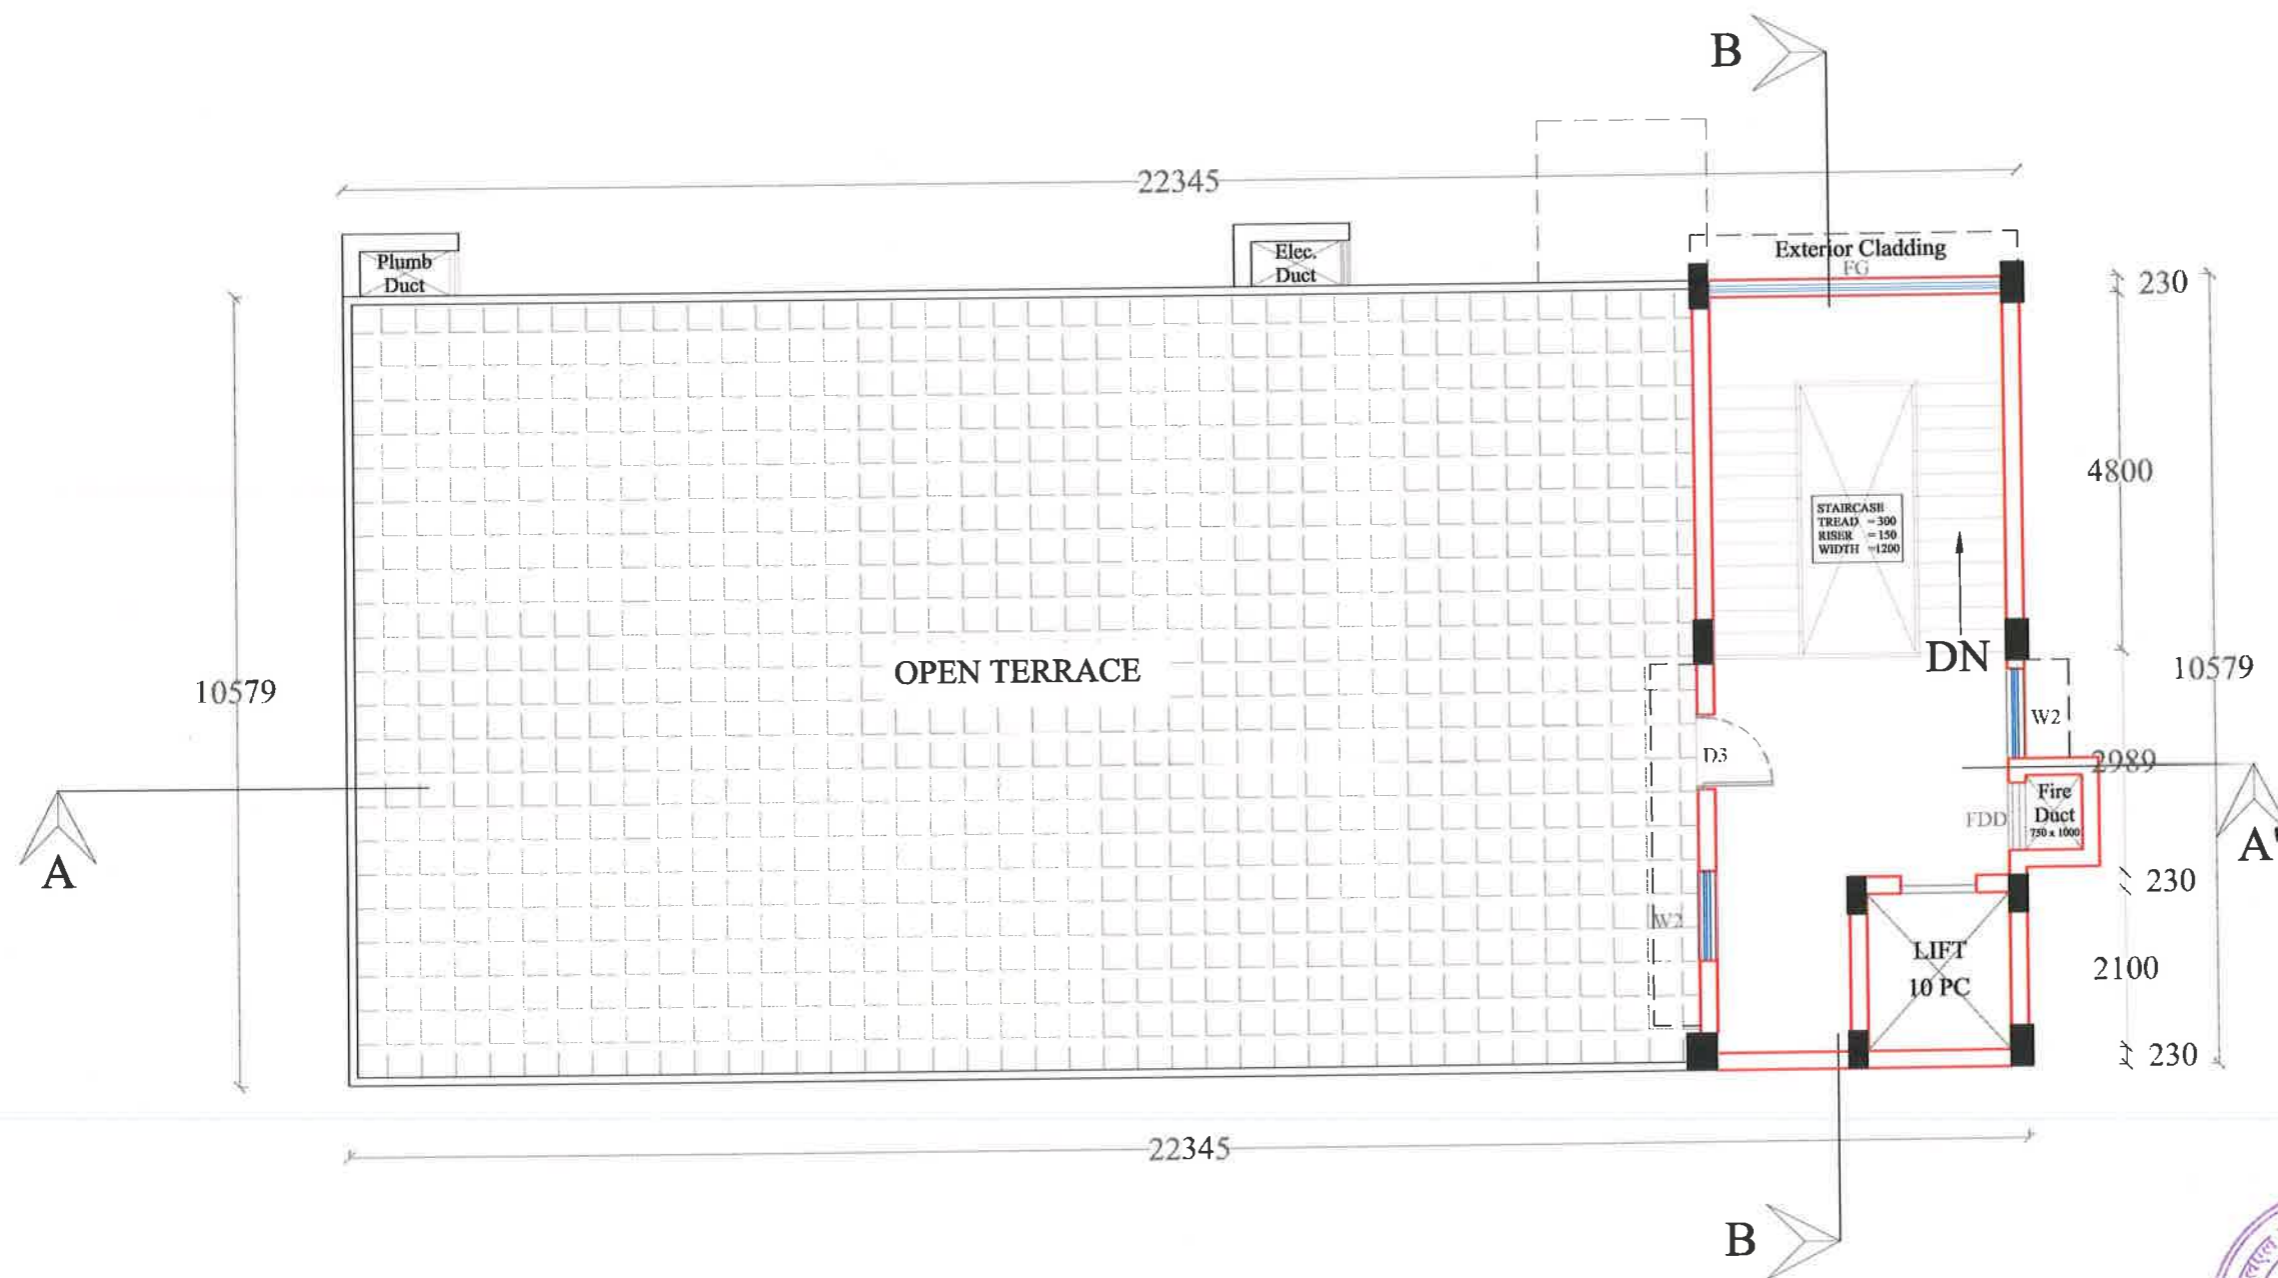

FOR TENDER PURPOSE

SCHEDULE OF JOINERIES - TERRACE FLOOR				
MARK	SIZE	TYPE	No.	
DOORS				
SD	2000x2400	TOUGHENED GLASS SLIDING DOOR		
TD1	1800x2250	FRAMELESS TOUGHENED GLASS DOOR		
TD2	1200x2250	FRAMELESS TOUGHENED GLASS DOOR		
TD3	1000x2250	FRAMELESS TOUGHENED GLASS DOOR		
FRI1	1500x2250	FIRE RATED DOOR		
D0	1800x2250	HALF GLAZED ALUMINIUM DOOR		
D1	1500x2250	HALF GLAZED ALUMINIUM DOOR		
D2	1200x2250	HALF GLAZED ALUMINIUM DOOR		
D3	1000x2250	HALF GLAZED ALUMINIUM DOOR		01
D4	900 x2250	ALUMINIUM DOOR		
D5	900 x2250	FRP DOOR (TOILET)		
D6	800 x2100	FRP DOOR (TOILET)		
FD	900 x1500	FIRE DUCT DOOR		01
DD	900 x1500	DUCT DOOR		02
WINDOWS				
W3	1800 x 1500	UPVC SLIDING WINDOW		01
W4	1500 x 1500	UPVC SLIDING WINDOW		
W2	1200 x 1500	UPVC SLIDING WINDOW		
FG	AS PER DESIGN	FIXED GLASS		01
FW	1000 x 1500	UPVC FIXED WINDOW		
V	900 x 600	UPVC VENTILATOR		
VI	600 x 600	UPVC VENTILATOR		
Lintel Height : 2250 mm Sill Height 750 mm				
R E V I S I O N S				
NOS.	DATE	DESCRIPTION	DWN	CKD.
R0	15.11.2017	INITIAL DRAWING	VISHNU	RVK
CLIENT				
DEPARTMENT OF FACTORIES & BOILERS GOVT. OF KERALA				
CONSULTANTS:				
<div><div>HITES HLL INFRA TECH SERVICES LTD</div></div> <p>(A fully owned subsidiary of HLL Lifecare Ltd.) (A Government of India Enterprise) HLL Bhavan , Golden Jubilee Block, Trivandrum, Kesarala Tel: +91 471 2775500 / 2355404 web : www.hllhites.com</p>				
PROJECT TITLE				
PROPOSED OFFICE BUILDING FOR FACTORIES & BOILERS DEPT. KAKKANAD , KERALA				
DRAWING TITLE				
TERRACE FLOOR PLAN (Area = 46 sq m)				
TENDER DRAWING				
DATE: 15-11-2017		SCALE 1:50		
DRG. NO.		JOB NO.		
HITES/F&B/OFFICE/KKD/2017-18/A5				
ARCHITECT				
				
NOTE				
1. ALL DIMENSIONS ARE IN MILLIMETRES				
2. DO NOT SCALE THE DRAWING				
3. DISCLAIMER :THESE DRAWINGS ARE THE SOLE PROPERTY OF HLL LIFECARELTD. NO CHANGES OR COPIES CAN BE MADE WITHOUT CONSENT				

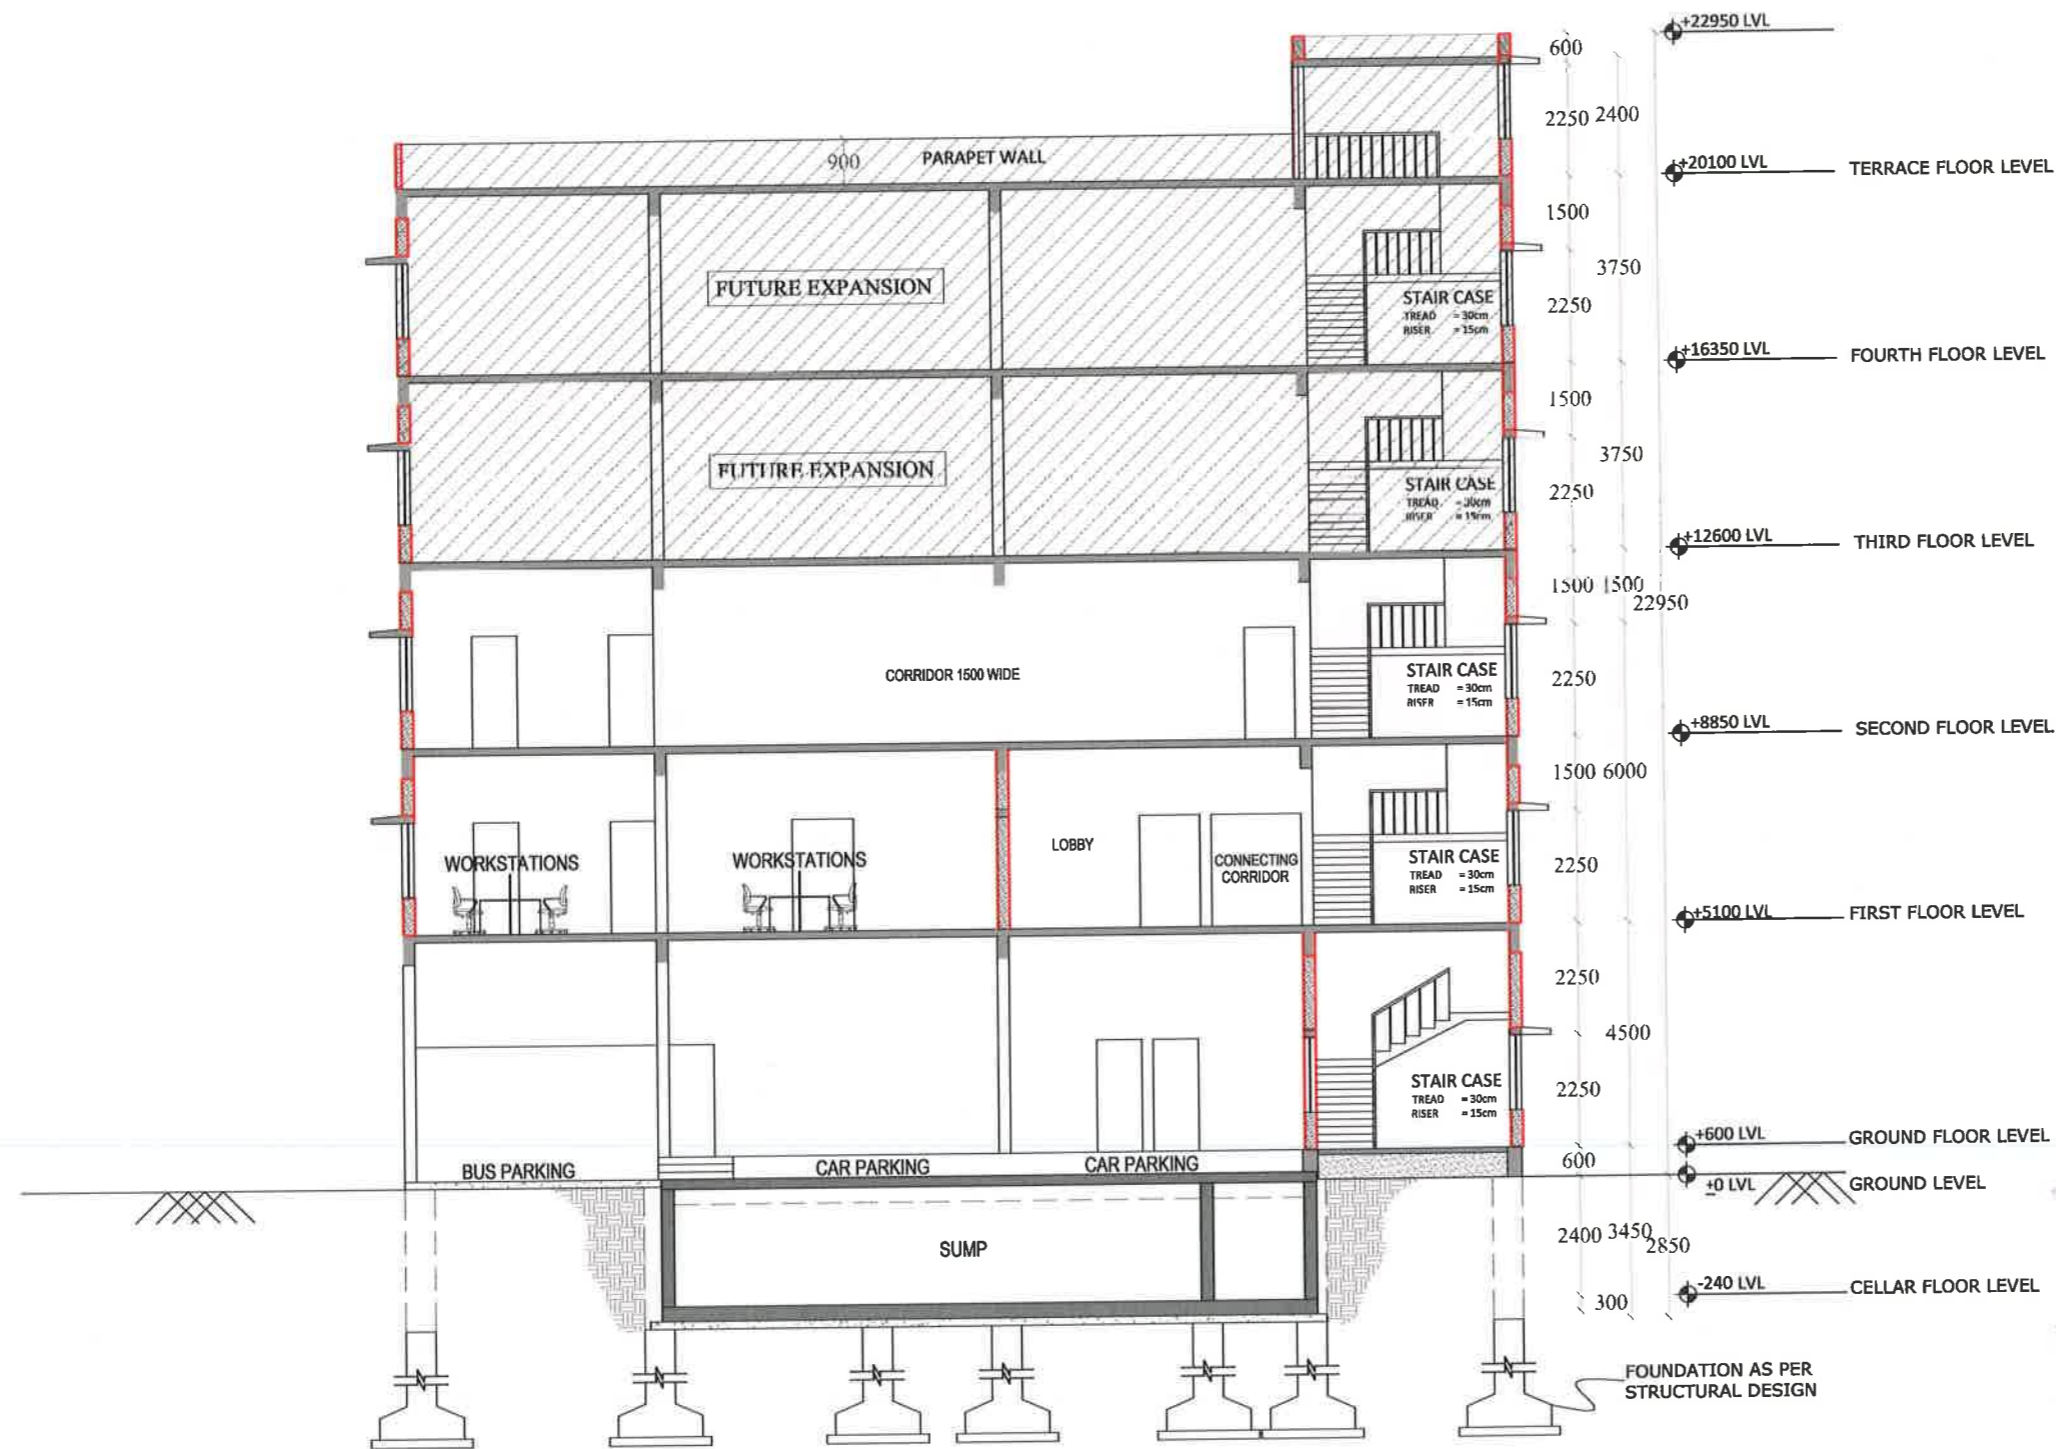

FOR TENDER PURPOSE

R E V I S I O N S				
NO.	DATE	DESCRIPTION	DWN	CKD.
RO	15.11.2017	INITIAL DRAWING	VISHNU	RVK

CLIENT
DEPARTMENT OF
FACTORIES & BOILERS
GOVT. OF KERALA

CONSULTANT
HITES
HLL INFRA TECH SERVICES LTD
(A fully owned subsidiary of HLL Lifecare Ltd.)
(A Government of India Enterprise)
HLL Bhavan, Golden Jubilee Block,
Trivandrum, Kerala
Tel: +91 471 2775500 / 2355404
web : www.hillhites.com

PROJECT TITLE
PROPOSED OFFICE BUILDING
FOR FACTORIES & BOILERS DEPT.
KAKKANAD, KERALA

DRAWING TITLE
SECTION A-A'

TENDER DRAWING

DATE: 15-11-2017 SCALE 1:75

DRG. NO. HITES/F&B/OFFICE/KKID/2017-18/A6 JOB NO.

ARCHITECT
[Signature]

NOTE

- ALL DIMENSIONS ARE IN MILLIMETRES
- DO NOT SCALE THE DRAWING
- DISCLAIMER: THESE DRAWINGS ARE THE SOLE PROPERTY OF HLL LIFECARE LTD. NO CHANGES OR COPIES CAN BE MADE WITHOUT CONSENT



FOR TENDER PURPOSE

REVISIONS

NOS	DATE	DESCRIPTION	DWN	CKD
10	15.11.2017	INITIAL DRAWING	VISINU	RVK

CLIENT
DEPARTMENT OF
FACTORIES & BOILERS
GOVT. OF KERALA

CONSULTANTS:



HITES
HLL INFRA TECH SERVICES LTD

(A fully owned subsidiary of H.I.L. Lifecare Ltd.)
(A Government of India Enterprise)
HLL Bhavan, Golden Jubilee Block,
Trivandrum, Kerala
Tel: +91 471 2775500 / 2355404
web : www.hllhites.com


PROJECT TITLE
PROPOSED OFFICE BUILDING
FOR FACTORIES & BOILERS DEPT.
KAKKANAD, KERALA

DRAWING TITLE
SECTION B-B


TENDER DRAWING

DATE: 15-11-2017 SCALE 1:75

DRG. NO. HITES/F&B/OFFICE/KKD/2017-18/A7 JOB NO.

ARCHITECT


- NOTE
- ALL DIMENSIONS ARE IN MILLIMETRES
 - DO NOT SCALE THE DRAWING
 - DISCLAIMER :THESE DRAWINGS ARE THE SOLE PROPERTY OF HLL LIFECARE LTD. NO CHANGES OR COPIES CAN BE MADE WITHOUT CONSENT

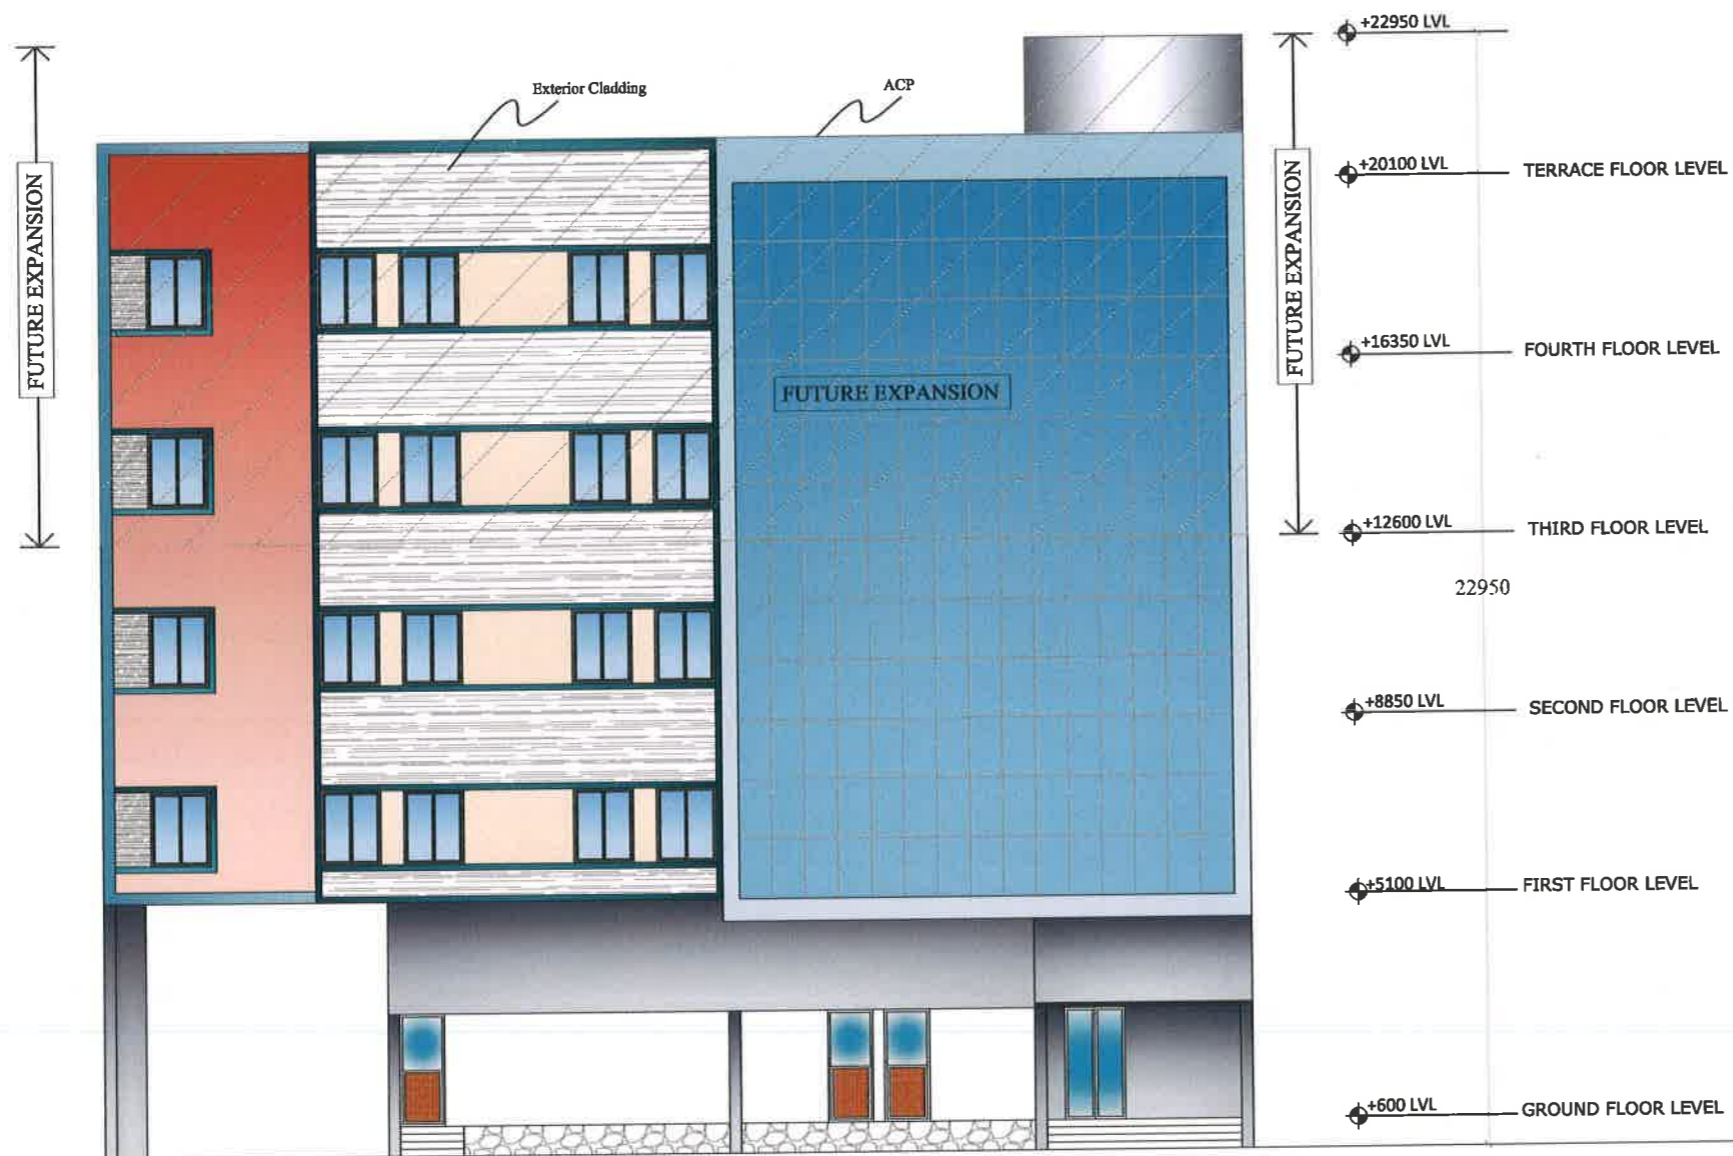

FOR TENDER PURPOSE

R E V I S I O N S				
NOS.	DATE	DESCRIPTION	DWN	CKD.
RO	15.11.2017	INITIAL DRAWING	VISHNU	RVK

CLIENT
DEPARTMENT OF
FACTORIES & BOILERS
GOVT. OF KERALA



(A fully owned subsidiary of HLL Lifecare Ltd.)
(A Government of India Enterprise)
HLL Bhavan , Golden Jubilee Block,
Trivandrum, Kerala
Tel: +91 471 2775500 / 2355404
web : www.hllhites.com

PROJECT TITLE
PROPOSED OFFICE BUILDING
FOR FACTORIES & BOILERS DEPT.
KAKKANAD , KERALA

DRAWING TITLE
FRONT ELEVATION

TENDER DRAWING

DATE: 15-11-2017 SCALE 1:75

DWG. NO. HITES/F&B/OFFICE/KKD/2017-18/A8 JOB NO.

ARCHITECT

NOTE
1. ALL DIMENSIONS ARE IN MILLIMETRES
2. DO NOT SCALE THE DRAWING
3. DISCLAIMER :THESE DRAWINGS ARE THE
SOLE PROPERTY OF HLL LIFECARELTD.
NO CHANGES OR COPIES CAN BE MADE
WITHOUT CONSENT