


This drawing with all its contents is the sole intellectual property of the Hospital Services Consultancy Corporation (India) Ltd. Copying of this drawing or part thereof or its use in any form whatsoever without the written permission of HSCC is prohibited.

NOTES

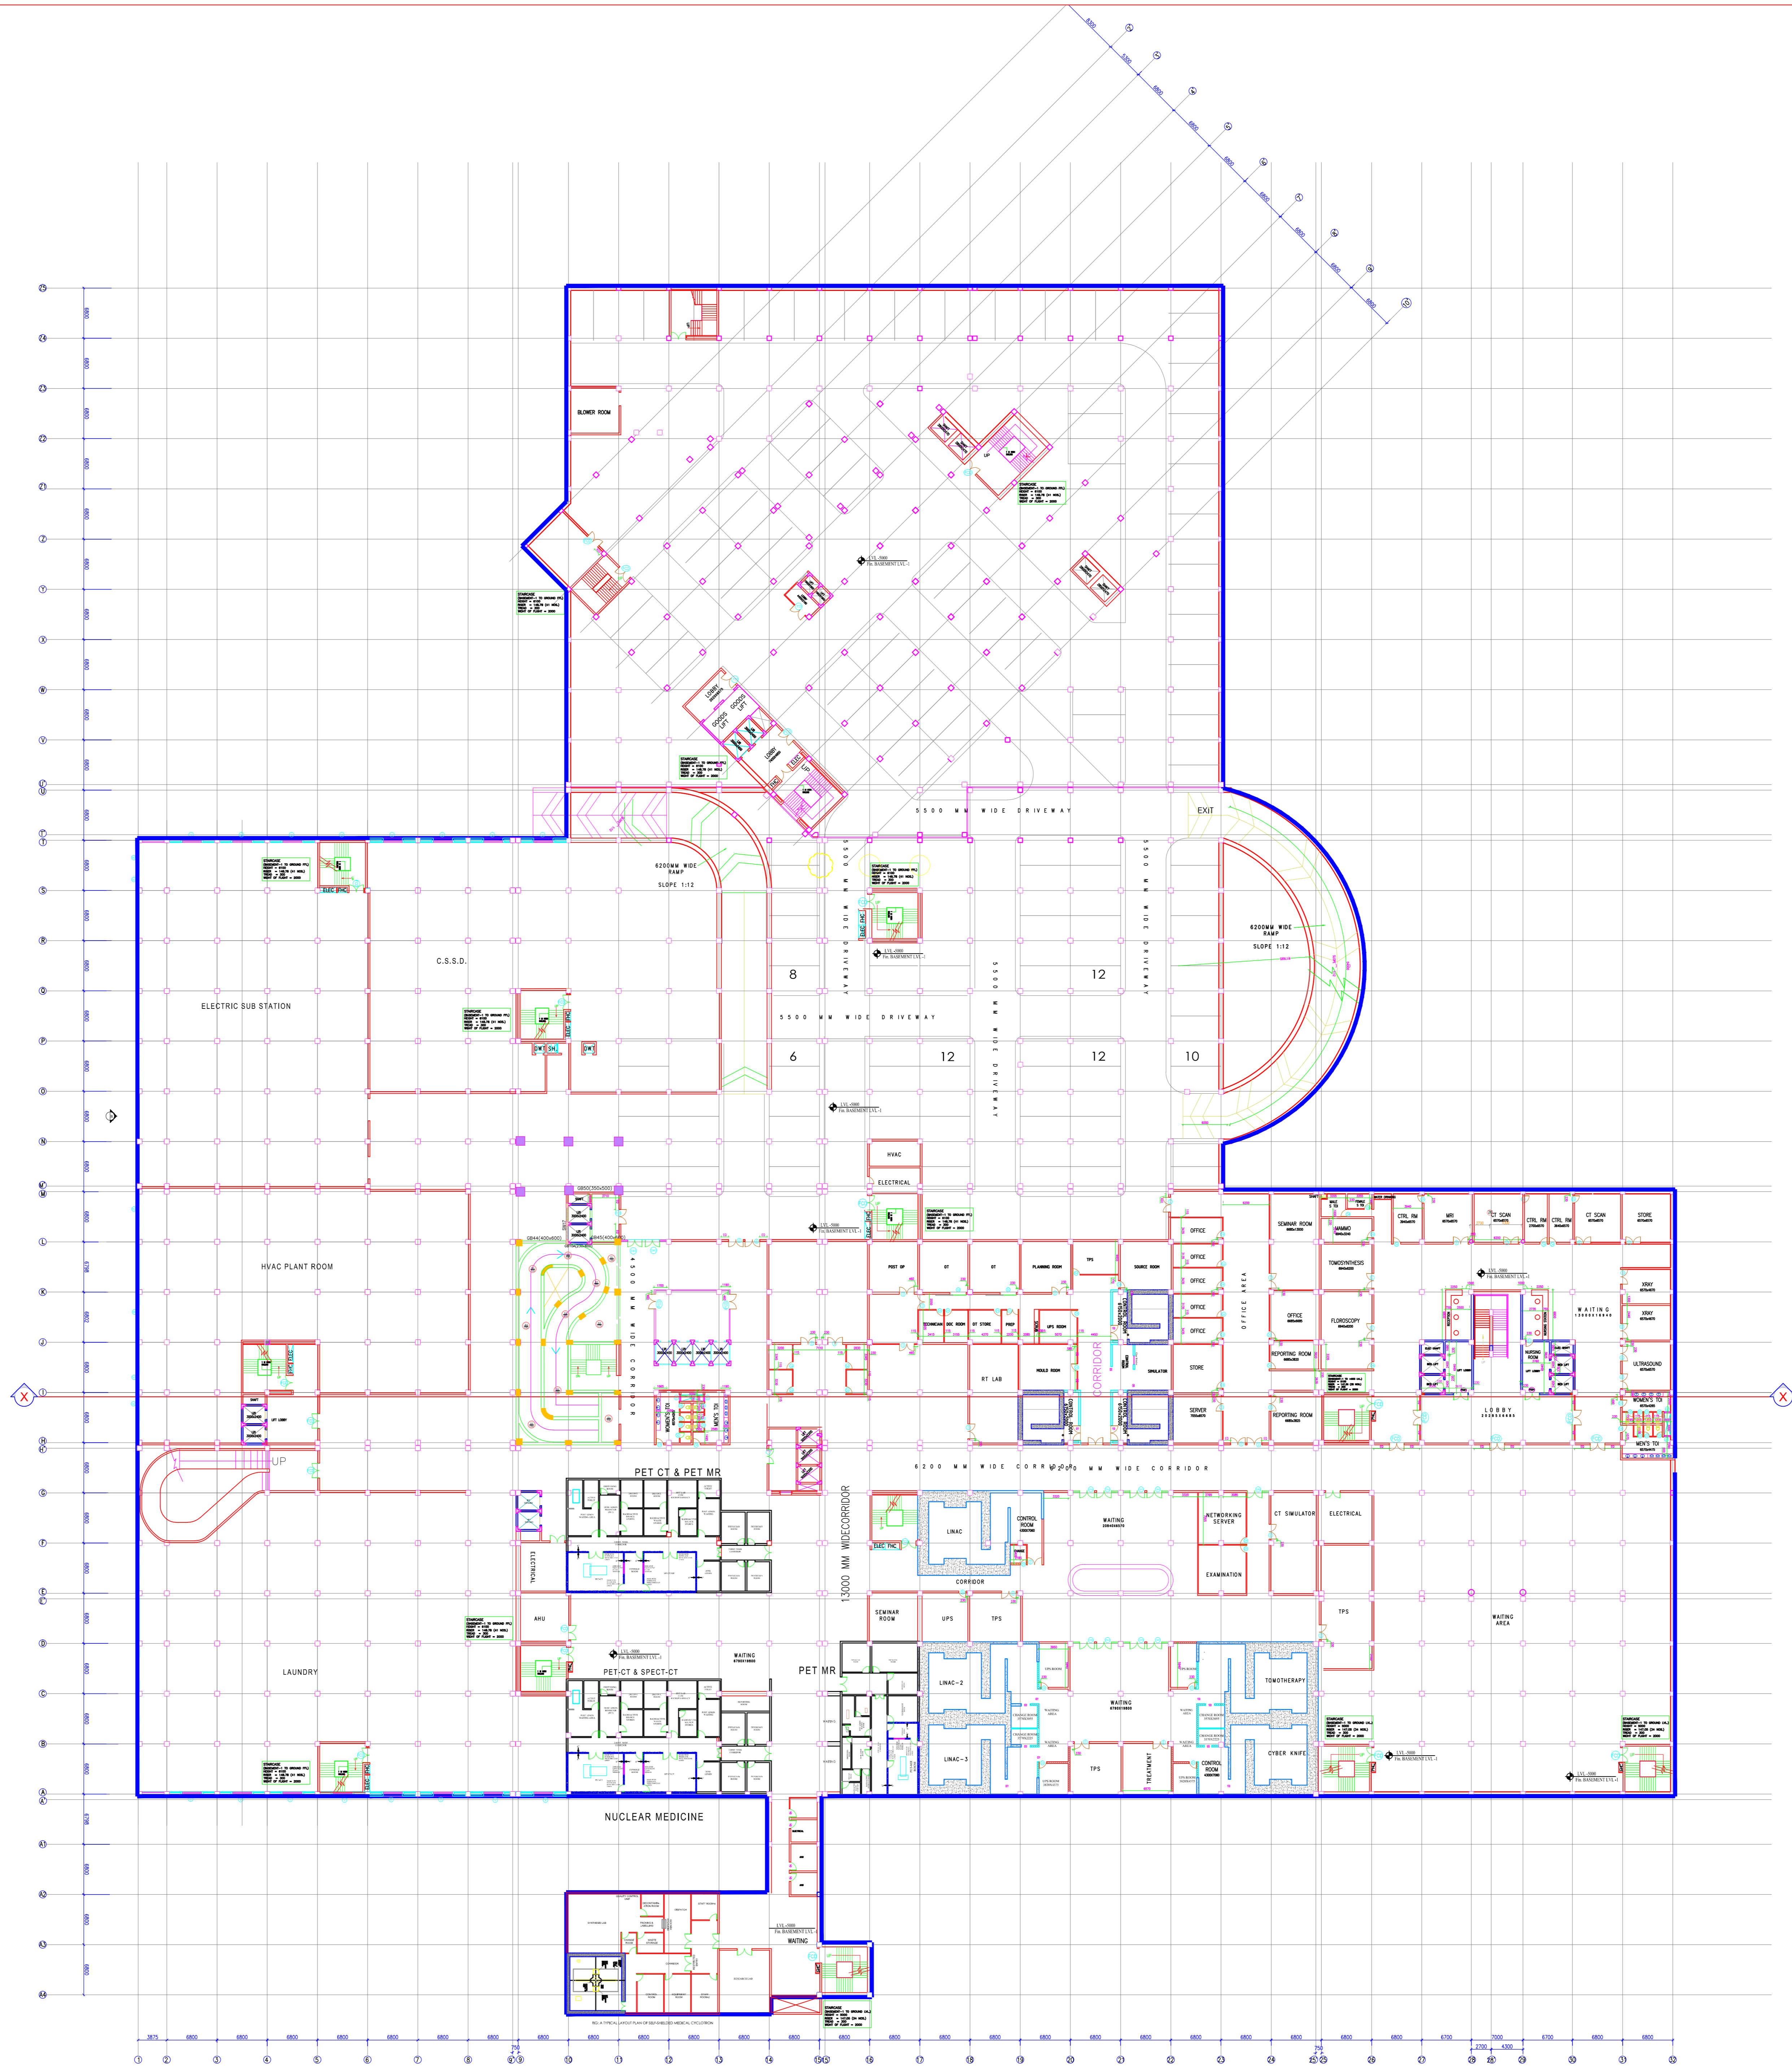

BASEMENT PLAN-1

REV	DATE	DESCRIPTION
REVISION		

PROJECT

NCI, AIIMS
AIIMS JHAJJAR

TITLE

WORKING DRAWING
HOSPITAL BLOCK

BASEMENT FLOOR PLAN

HSCCNCHWDH01	R-1
Drawing No	Rev
Job No	Scale
App by	Rev by
	Prep by
	Date
	1:300
	.12.2015

HSCC (INDIA) LIMITED
(A GOVERNMENT OF INDIA ENTERPRISE)
HSCC
NEW DELHI INDIA