

AREA STATEMENT		
NO.	FLOOR	AREA
1	GROUND FLOOR	125.8 SQM
2	FIRST FLOOR	125.8 SQM
3	SECOND FLOOR	125.8 SQM
4	TERRACE FLOOR	12.5 SQM
TOTAL		389.9 SQM

R E V I S I O N S				
NOS.	DATE	DESCRIPTION	DWN.	CKD



HLL LIFECARE LTD.

(A Government of India Enterprise)

INFRASTRUCTURE DEVELOPMENT

DIVISION

THIRUVANANTHAPURAM-6

TEL: 0471-2365872, 2365873

FAX: 0471-2368144

web www.lifecarehll.com

PROJECT TITLE
**PROPOSED QUARTERS FOR
KARIMADAM COLONY,
THIRUVANANTHAPURAM**

DRAWING TITLE

TERRACE FLOOR PLAN

TENDER DRAWING

DRWN : MEGI

CKD : RVK

DATE: 16-06-2015

SCALE : 1:100
PAPER SIZE : A3

DRG. NO.

HLL/IDD/COL.QTR/KRM/2015-16/TD-4


SIGNATURE

NOTE

1. ALL DIMENSIONS ARE IN CENTIMETRES

2. DO NOT SCALE THE DRAWING

3. DISCLAIMER :THESE DRAWINGS ARE THE
SOLE PROPERTY OF HLL LIFECARE LTD.
NO CHANGES OR COPIES CAN BE MADE
WITHOUT CONSENT

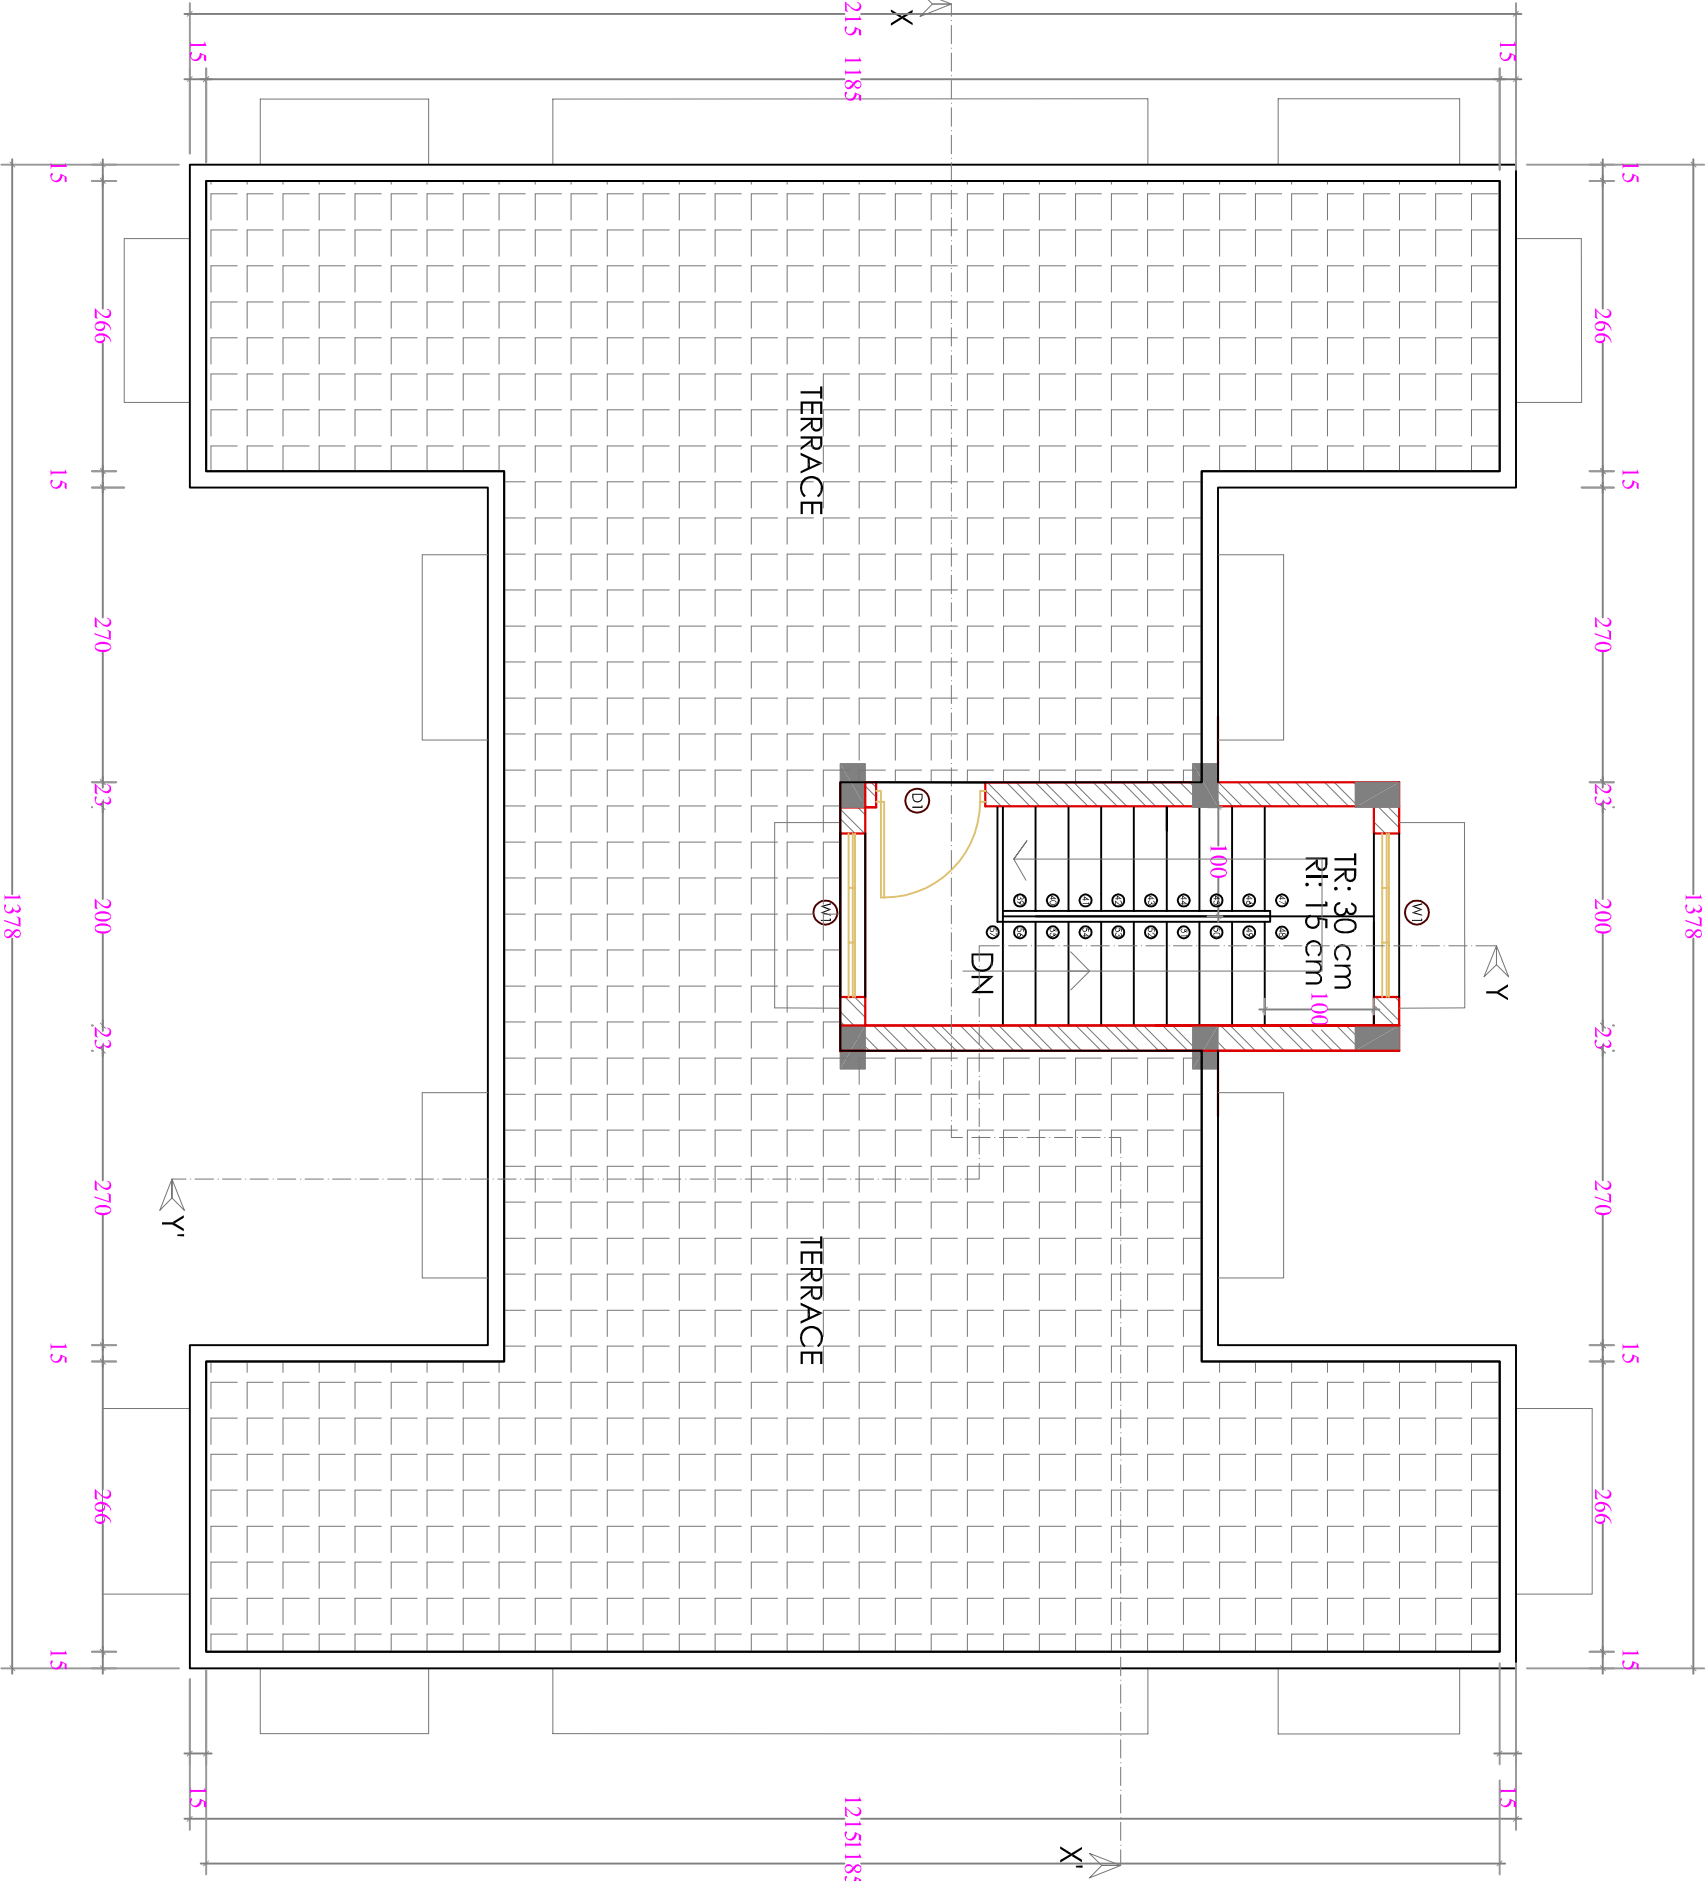

TERRACE FLOOR PLAN

SCHEDULE OF OPENINGS - TERRACE FLOOR			
MARK	SIZE (CM)	TYPE	No.
DOORS			
D	150 x 210	WOODEN DOUBLE SHUTTER DOOR (COUNTRYWOOD)	
D1	90 x 210	WOODEN SINGLE SHUTTER DOOR (COUNTRYWOOD)	1
D2	80 x 210	WOODEN SINGLE SHUTTER DOOR (COUNTRYWOOD)	
D3	75 x 210	PVC DOOR	
WINDOWS			
W1	150 x 150	WOODEN GLAZED WINDOW (COUNTRYWOOD)	2
W2	120 x 150	WOODEN GLAZED WINDOW (COUNTRYWOOD)	
W3	110 x 100	WOODEN GLAZED WINDOW (COUNTRYWOOD)	
V	60 x 60	WOODEN GLAZED WINDOW (COUNTRYWOOD)	