


AREA STATEMENT  
GROUND FLOOR = 553.7 SQ.M ( 5959.9 SQ.FT )

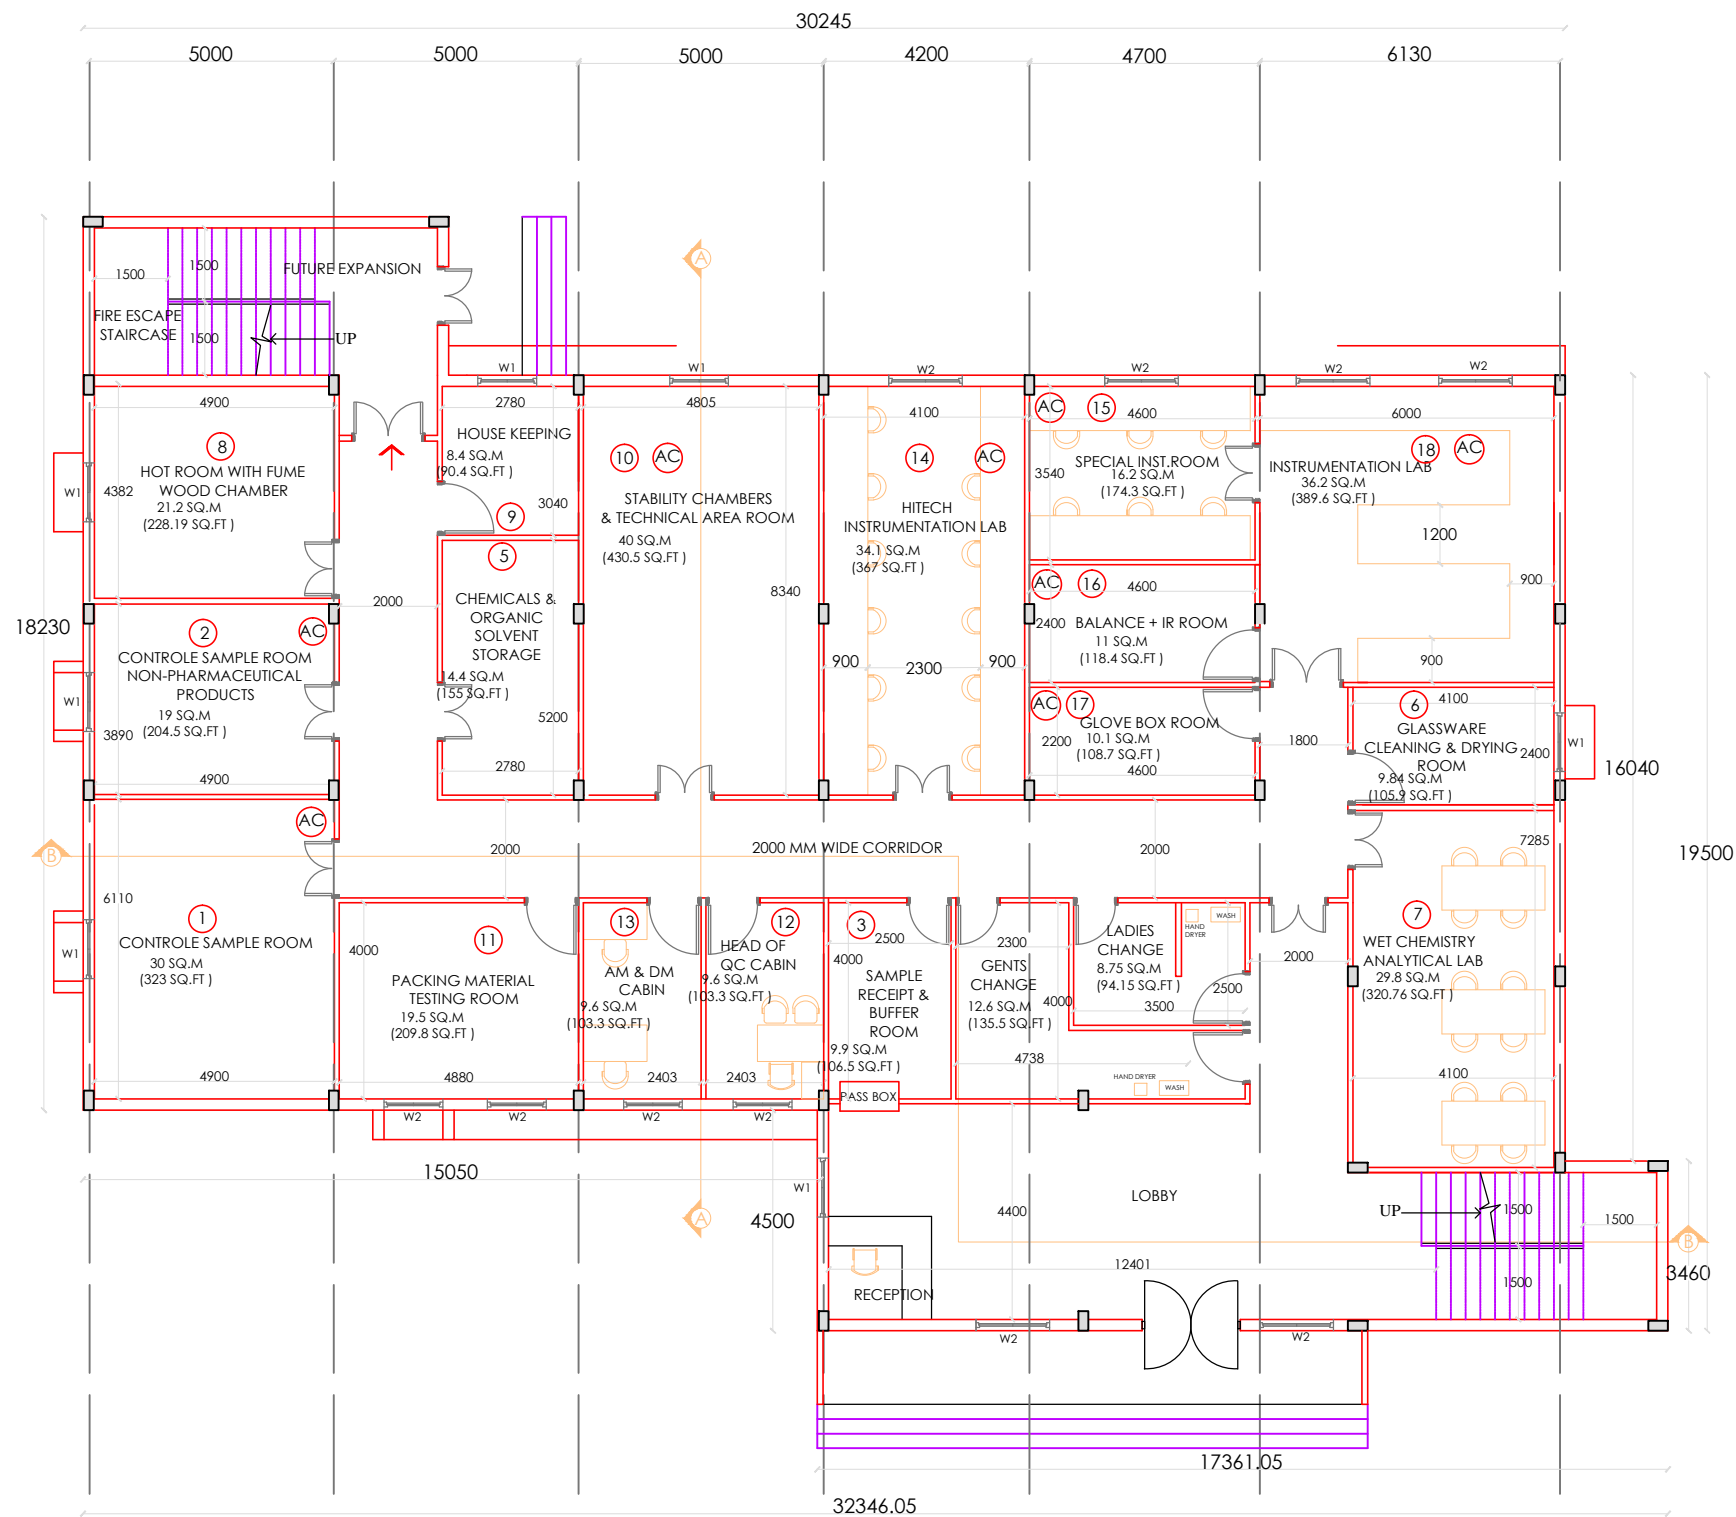

R E V I S I O N S				
NOS.	DATE	DESCRIPTION	DWN	CKD.
01	29.05.2015		RAHUL	RVK

  
**HLL LIFECARE LTD.**  
( A Government of India Enterprise )  
INFRASTRUCTURE DEVELOPMENT  
DIVISION  
THIRUVANANTHAPURAM-6  
TEL: 0471-2365872, 2365873  
FAX: 0471- 2368144  
web www.lifecarehll.com

PROJECT TITLE  
**PROPOSED  
ANALYTICAL LAB AT  
KFB , BELGAUM**

DRAWING TITLE  
**GROUND FLOOR PLAN**

PRELIMINARY DRAWING

DATE: 31-08-2015      SCALE : 1:150

DRAWN: MEGI

DRG. NO.  
HLL/IDD/KFB / ANLT. LAB/A2

ARCHITECT

NOTE  
1. ALL DIMENSIONS ARE IN CENTIMETRES  
2. DO NOT SCALE THE DRAWING  
3. DISCLAIMER :THESE DRAWINGS ARE THE  
SOLE PROPERTY OF HLL LIFECARE LTD.  
NO CHANGES OR COPIES CAN BE MADE  
WITHOUT CONSENT  
4. ANY DISCREPANCY SHALL BE IMMEDIATELY  
REFERRED TO THE ARCHITECT FOR  
CLARIFICATION