


NOTE : 230MM THK CONCRETE BLOCK
PLACED AT CENTER OF COLUMNS


WALL FINISHED WITH PAINT

TEXTURE PAINT

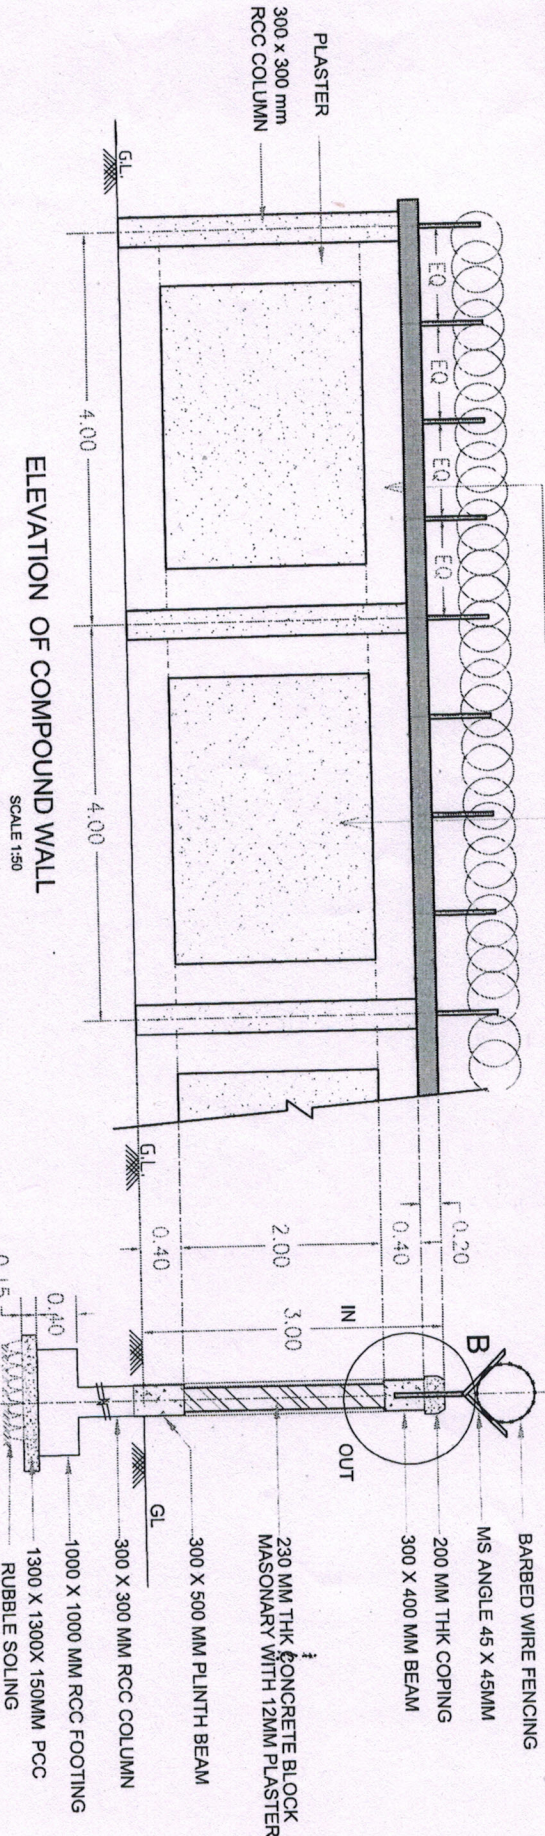


ELEVATION OF COMPOUND WALL
SCALE 1:50

SECTION OF COMPOUND WALL
SCALE 1:50

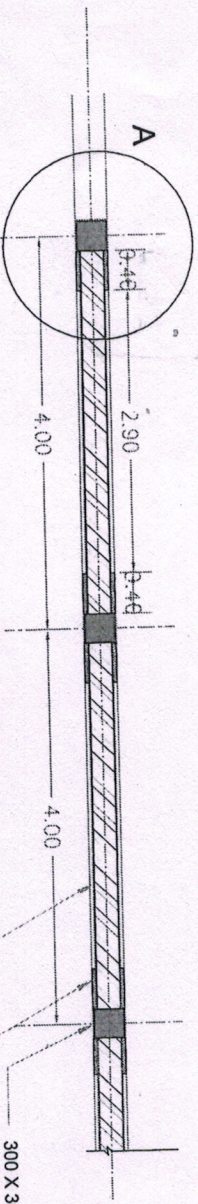


PLAN OF COMPOUND WALL
SCALE 1:50

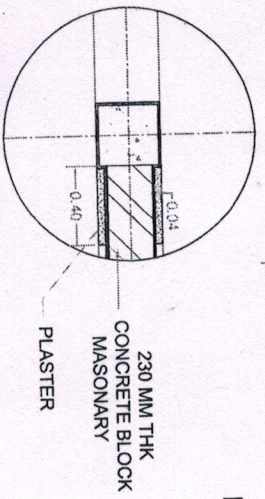

DETAIL AT A
SCALE 1:25

Concept Drawing

01/5

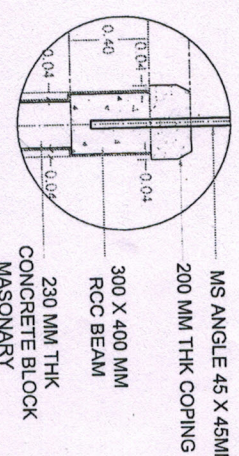

DETAIL AT B
SCALE 1:25

PROJECT: PROPOSED CONSTRUCTION OF COMPOUND
WALL AT TMIH, PAREL, MUMBAI

SIGN &
STAMP

Client
TATA MEMORIAL CENTRE

Design Ideas
ARCHITECTURE, INTERIOR, PROJECT
MANAGEMENT

TITLE :
COMPOUND WALL DETAILS


MADE
CHKD 3.12.12 3.12.12

PRIVANKA
PARESH


UNITS : METRE
SCALE 1:50 SIZE A3

NORTH DRG. No. TATA-ACT/P2-WD-01

Proj.

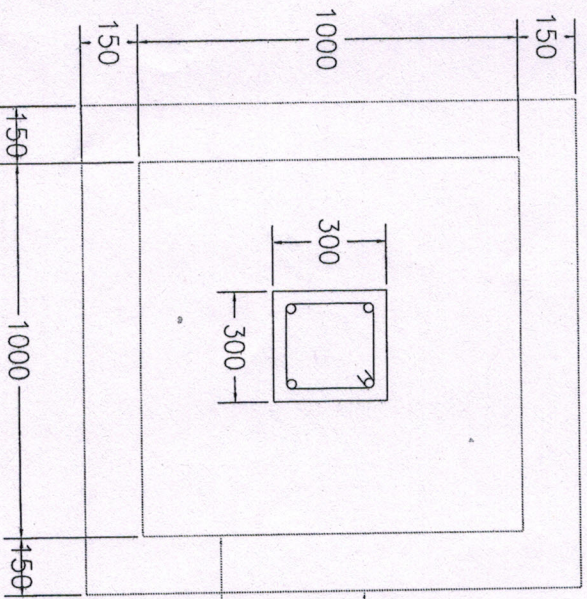

PLAN

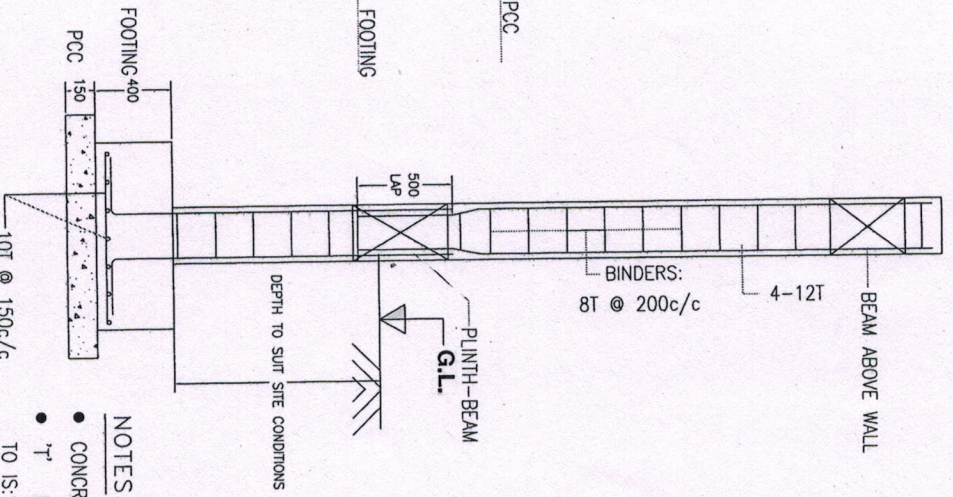

**TYPICAL DETAILS OF
COLUMNS AND FOUNDATIONS**

SECTION

NOTES :

- CONCRETE GRADE M25 CONFORMING TO IS-456.
- 'T' DENOTES HIGH YIELD STRENGTH DEFORMED BAR REINFT CONFORMING TO IS:1139 OR IS:1786 (GRADE Fe415)
- CLEAR COVER TO MAIN REINFORCEMENT OF FOOTINGS 50, COLUMNS AND BEAMS 25.
- MAIN BARS TO BE LAPPED 45 x DIA WHERE REQUIRED.
- SAFE BEARING CAPACITY OF SOIL ASSUMED AS 100 KN/SQM. (TO BE VERIFIED AT SITE)
- THIS DRAWING SHOULD BE READ IN CONJUNCTION WITH ARCHITECTURAL DRAWINGS.

Concept Drawing

01/05

PROJECT: PROPOSED CONSTRUCTION OF COMPOUND WALL AT TMH, PAREL, MUMBAI

SIGN & STAMP

Client
TATA MEMORIAL CENTRE

Design Notes

TITLE :
COMPOUND WALL-FOOTING DETAILS

REV

ARCHITECTURE INTERIOR PROJECT
MANAGEMENT
MAAN AGEMENT
INDIA
PAREL, MUMBAI



MADE
CHKD 3.12.12

PRİYANKA
PARESH

UNITS : METRE
SCALE NTS
SIZE A3

NORTH DRG. No.
TATA-ACT/P2-WD/RCC-02

Proj. no.

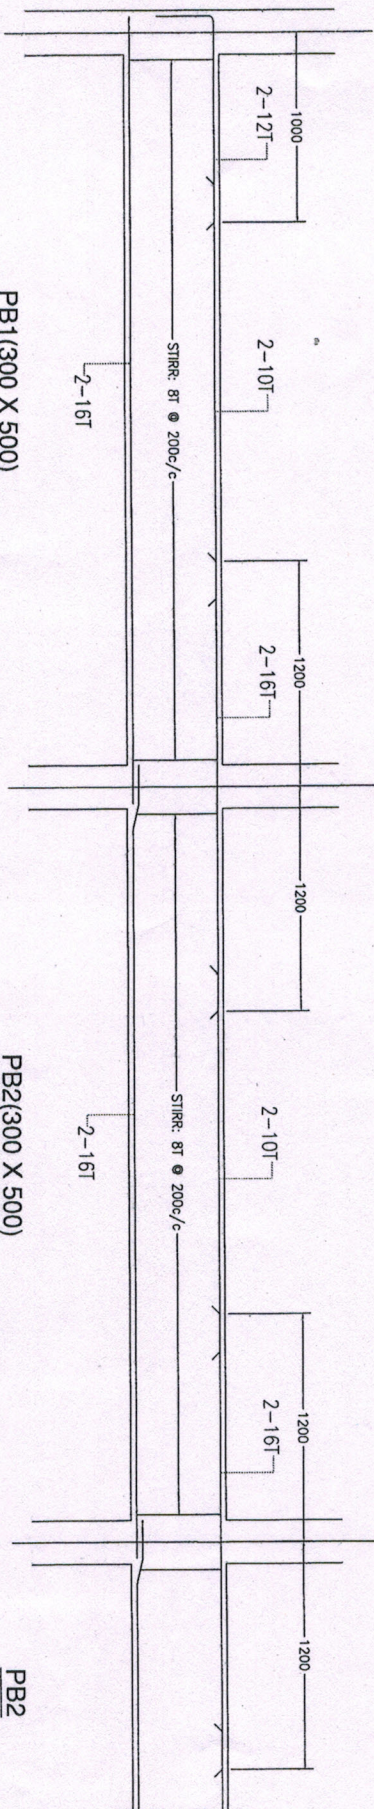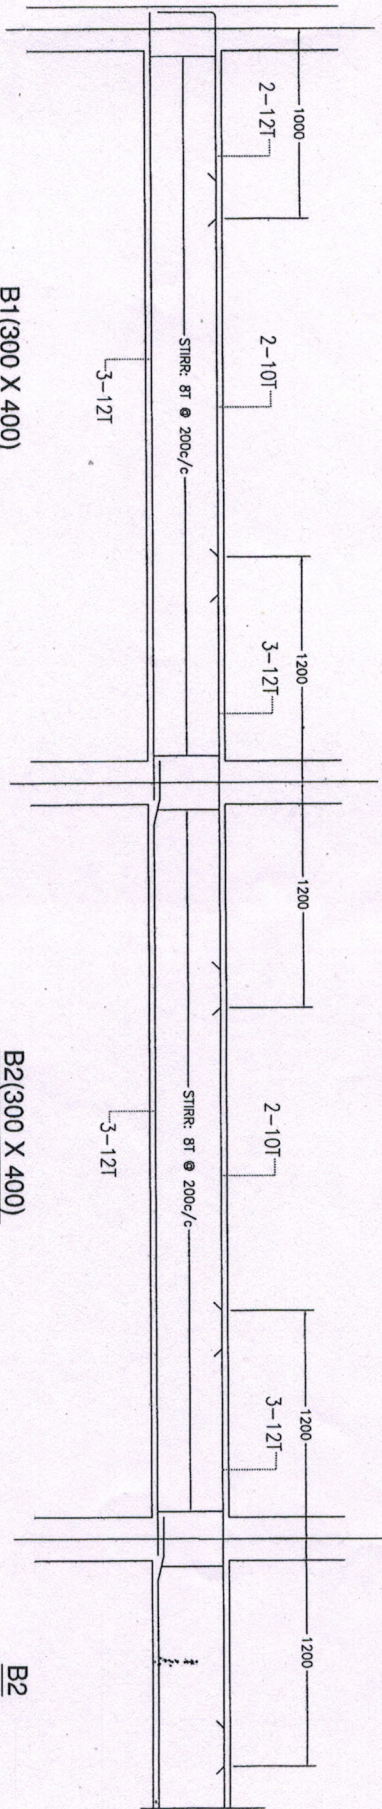

B2 (300 X 400)

PB2 (300 X 500)

B2

PB2

Concept Drawing

03/05

PROJECT: PROPOSED CONSTRUCTION OF COMPOUND WALL AT TMH, PAREL, MUMBAI

SIGN & STAMP

Client
TATA MEMORIAL CENTRE

Design notes
ARCHITECTURE INTERIOR PROJECT
MANAGEMENT P.L.D.O. NO.
MUMBAI
MUMBAI
MUMBAI
MUMBAI

TITLE :
COMPOUND WALL - BEAMS DETAILS

REV

MADE	3.12.12	PRYANKA	UNITS :	METRE	NORTH	DRG.	TATAACTIP2-WDRCC-03	Prof. no.
CHKD	3.12.12	PARESH	SCALE	1:25	NO.			

SIZE
A3