




Your complimentary
use period has ended.
Thank you for using
PDF Complete.

Click Here to upgrade to
Unlimited Pages and Expanded Features

COMPLETION PLAN FOR 80 BEDED WARD ON SECOND FLOOR OF NEW MATERNITY WARD AT DIST. HOSPITAL MANANTHAVADY GP

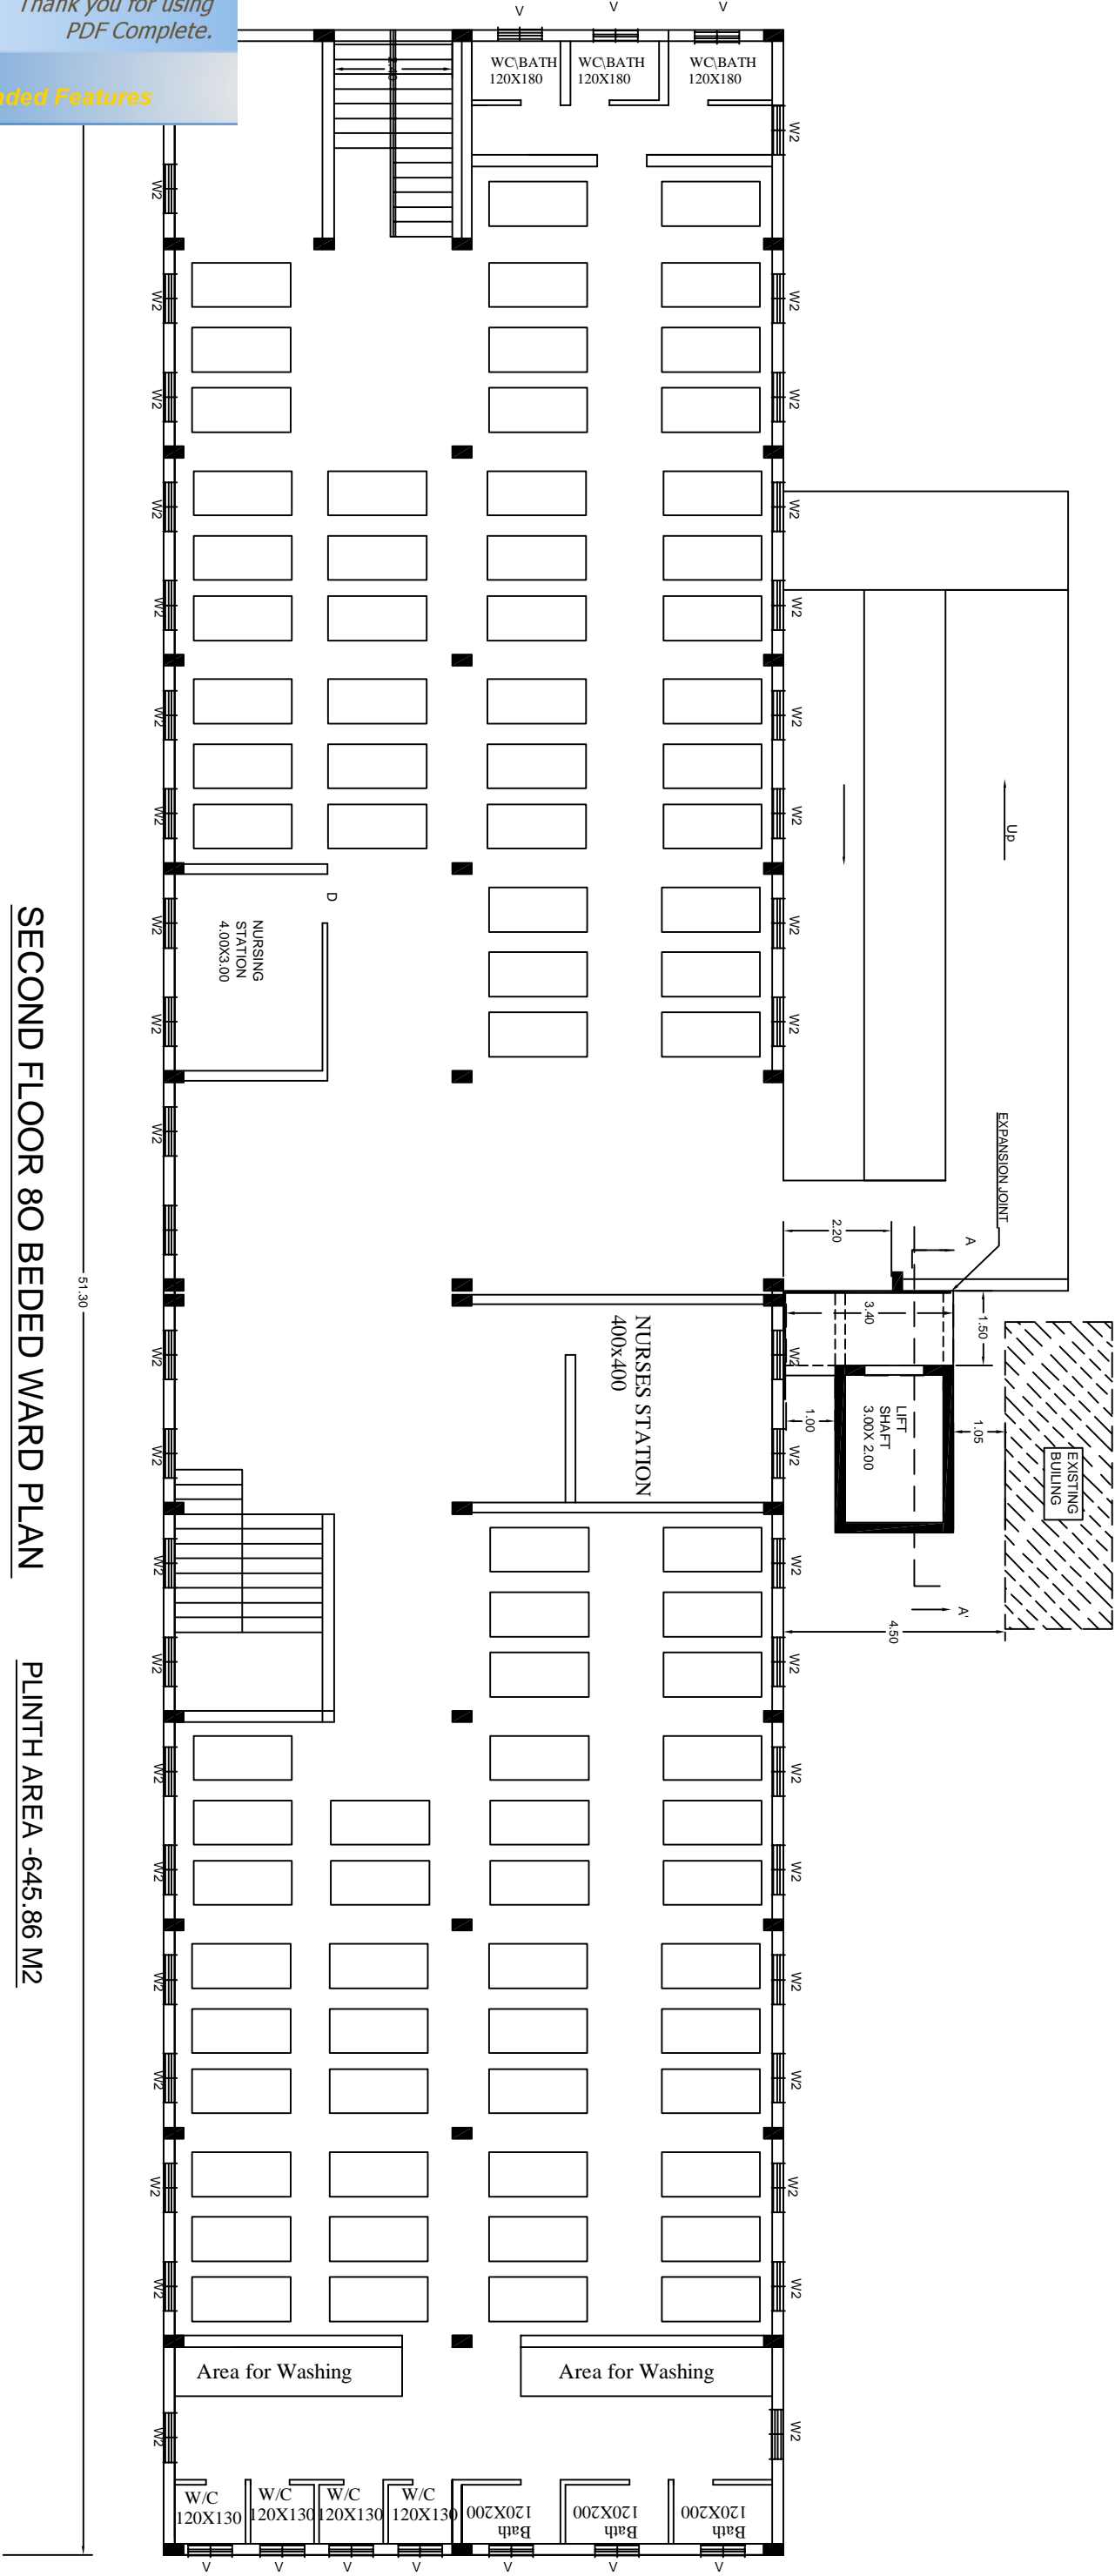

SECOND FLOOR 80 BEDED WARD PLAN

PLINTH AREA -645.86 M2