

NOTES:

1. ANY DISCREPANCY IN THE DRAWING, SHALL BE INFORMED TO THE CONSULTANTS IMMEDIATELY.
2. FIRE ESCAPE STAIRCASE AT TRAVEL DISTANCE OF 30.0M, AND WETRISER PER STAIRCASE OR PER 1000 Sqm. FOR FLOORS ABOVE GROUND LEVEL
3. SAND BUCKETS SHALL BE PROVIDED AT CAR PARKING AREA , 2 Nos FOR 8 CARS
4. ABC TYPE FIRE EXTINGUISHER SHALL BE PROVIDED AT TRANSFORMER YARDS, GENERATOR ROOM ENTRANCE, ELECTRICAL ROOM ENTRANCE, HSD YARDS & CAR PARKING AREA 1 NO PER 8 CARS
5. ALL ISOLATING VALVES SHOULD BE OF LOCKABLE TYPE.
6. STAIRCASES HEADROOM HEIGHT WILL BE 2.20M .

PROJECT:

PROPOSED OFFICE BUILDING
AT PALLIKARANAI
CHENNAI

CLIENT:

H L L LIFE CARE LTD.
(A GOVERNMENT OF INDIA ENTERPRISE)
HITES
(HLL INFRA TECH SERVICES LTD)
VELACHERY,CHENNAI
web : www.hllcarehll.com

PROJECT CONSULTANT:

CARE CONSULTANTS AND CONTRACTORS
CHINMAYA NAGAR STAGE - II,
25/C, AANI STREET,
VIRUGAMBAKKAM,
CHENNAI - 600 092.
E-MAIL : caretech1995@gmail.com

ARCHITECTS:


AKSHARA ASSOCIATES
ARCHITECTS & ENGINEERS
Plot No. 82, 1st Floor, Gopalan Street,
Vasudevan Nagar, Chennai 600 083
Tel / Fax : 044 2471 7557
Mobile : 94440 02369
Email I.D. : aksharassodates@yahoo.in
srababu2005@yahoo.co.in

MEP CONSULTANTS:

CARE CONSULTANTS AND CONTRACTORS

STRUCTURAL CONSULTANTS:

C.KANNAN B.E.(MESTRUCTURE)
L11932, SKILLAM,
THIRUVALLUVAR NAGAR, THIRUVANMIVUR,
CHENNAI-41
MOBILE NO: 098412 49815,
E-MAIL:kannanks2007@ediffmail.com

DRAWING TITLE

STILT FLOOR FIRE
FIGHTING LAYOUT

Drawn: V.S

Checked: V.S

Approved: KRISHNAN

Scale: 1:100

Date: 16.07.15

Sheet: A2

Drg No: CC\FF\PJ20\FF-02

Rev:R0


File Path:

C:\Users\AKSHARA\PIPER\PROJECTING\DRAWING\HLL Project Fire Fighting Building 2015.dwg

22.98M- SITE

52.28M- SITE

54.29M- SITE

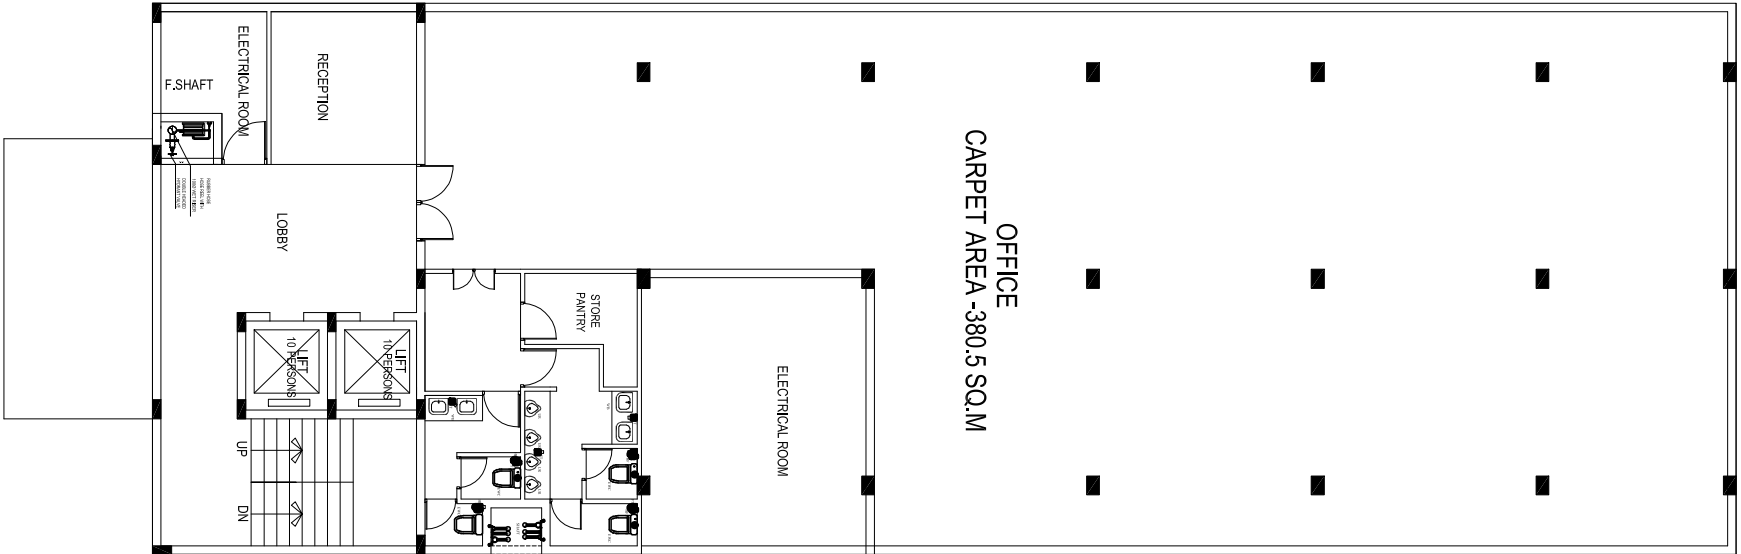

22.85M- SITE

18 M ROAD