


SECTION AA

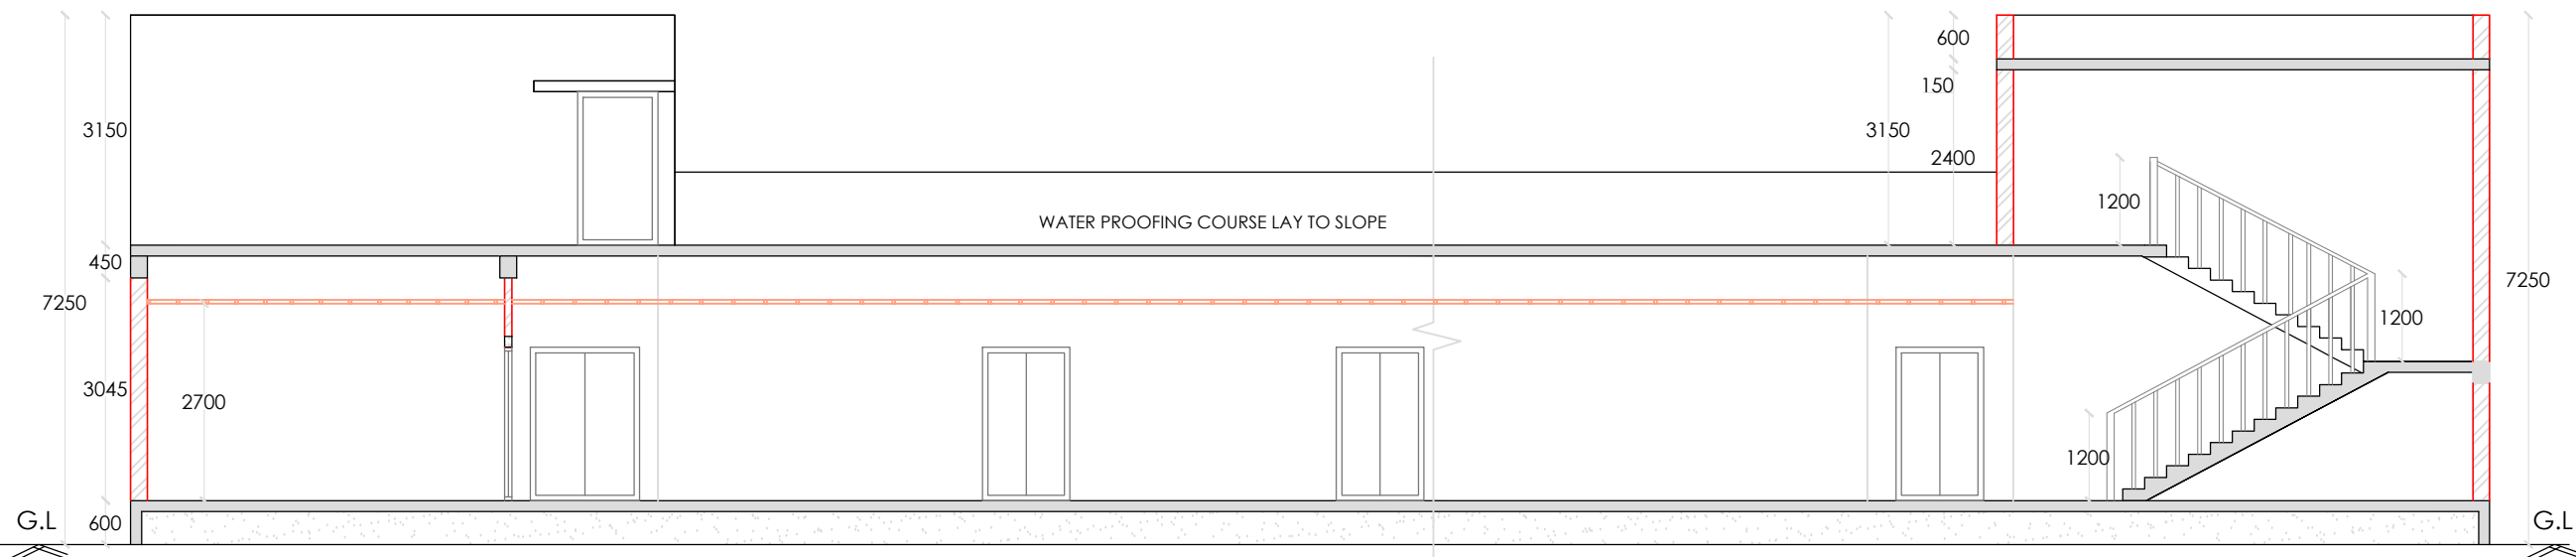

SECTION BB

R E V I S I O N S				
NOS.	DATE	DESCRIPTION	DWN	CKD.
01	29-05-2015		RAHUL	RVK



HLL LIFECARE LTD.
 (A Government of India Enterprise)
 INFRASTRUCTURE DEVELOPMENT
 DIVISION
 THIRUVANANTHAPURAM-6
 TEL: 0471-2365872, 2365873
 FAX: 0471- 2368144
 web www.lifecarehll.com

PROJECT TITLE
**PROPOSED
 ANALYTICAL LAB
 AT KFB , BELGAUM**

DRAWING TITLE
SECTIONS

PRELIMINARY DRAWING

DATE: 31-08-2015 SCALE : 1:100

DRAWN: MEGI

DRG. NO.
 HLL/IDD/KFB / ANLT. LAB/A4

ARCHITECT

NOTE
 1. ALL DIMENSIONS ARE IN CENTIMETRES
 2. DO NOT SCALE THE DRAWING
 3. DISCLAIMER :THESE DRAWINGS ARE THE
 SOLE PROPERTY OF HLL LIFECARE LTD.
 NO CHANGES OR COPIES CAN BE MADE
 WITHOUT CONSENT
 4. ANY DISCREPANCY SHALL BE IMMEDIATELY
 REFERED TO THE ARCHITECT FOR
 CLARIFICATION