

PROJECT TITLE:

# HLL CLEAN ROOM

REVISIONS		
NO.	DATE	DESCRIPTIONS
1.		
2.		
3.		
4.		
5.		

TYPE  
HVAC

DRAWING NUMBER		
HLL - HVAC	102	02



☒ CONCEPT ☐ TENDER ☐ GFC

DRAWING TITLE: **CIVIL DRAWING** R-0

PROJECT No.:	DRAWING TYPE:
DESIGN:	DATE: FEB 16 2017
SCALE:	DRAWING No.:
DRAWN:	CHECKED:

ARCHITECT:  
SIGNATURE  
CONSULTANT  
SIGNATURE  
CLIENT

HVAC CONSULTANT

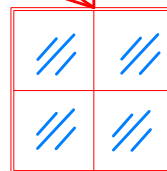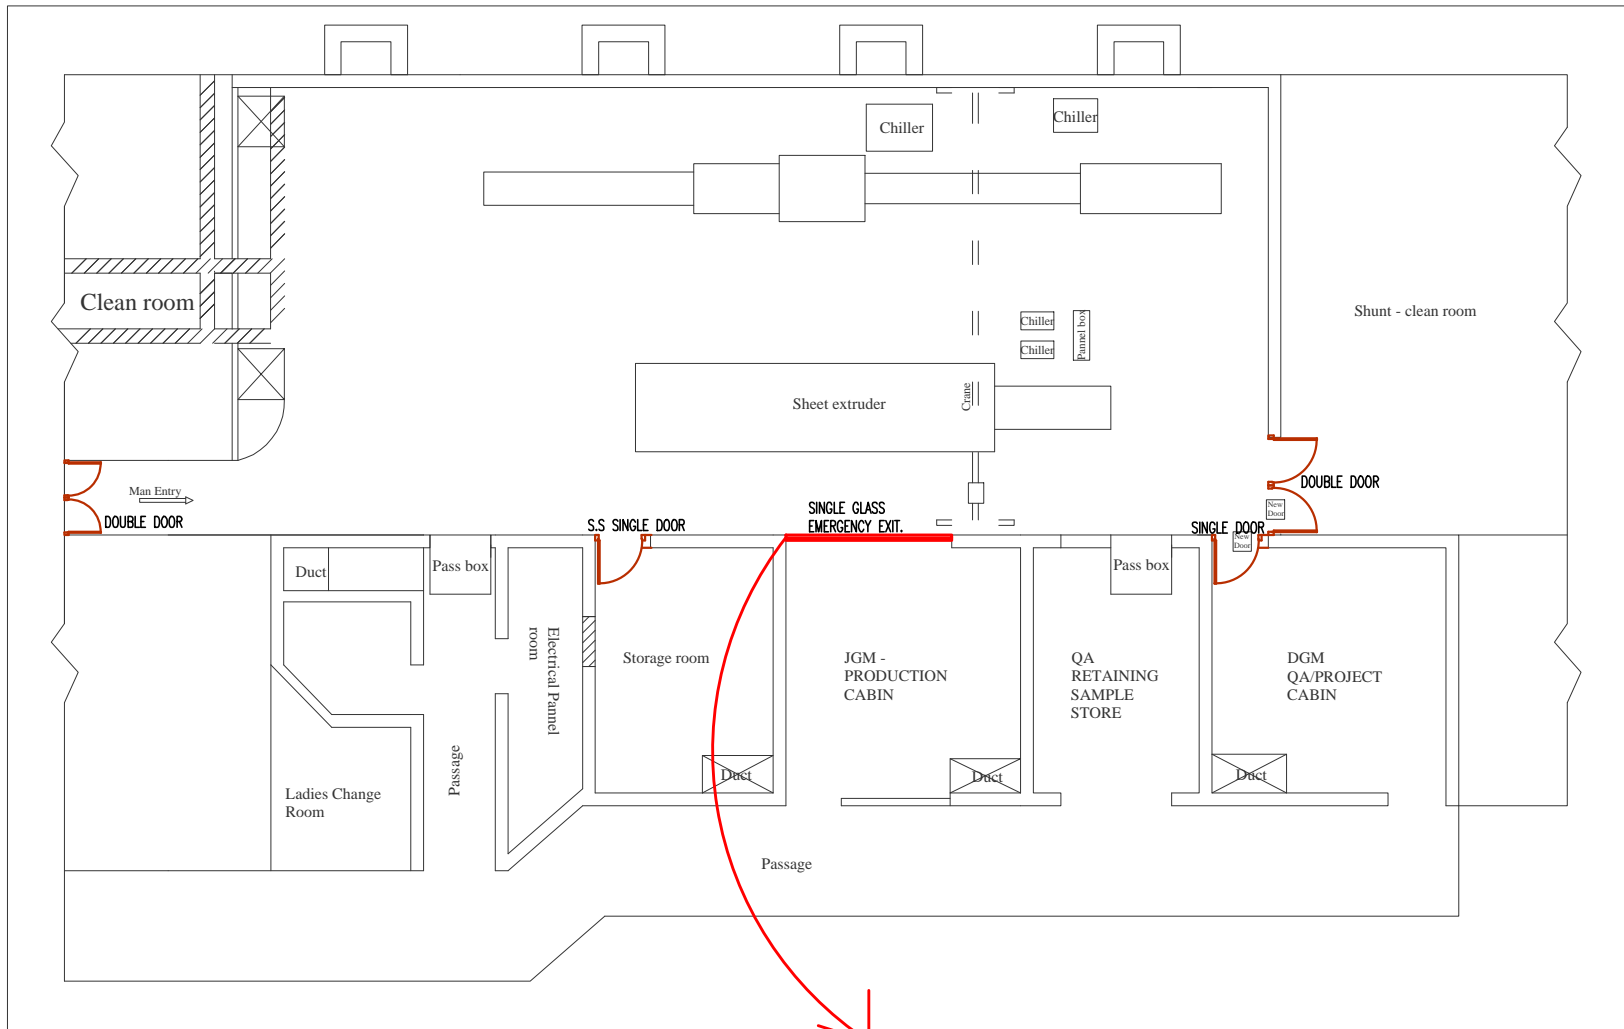

Emergency Exit panel with  
1.2 mm stainless steel  
frame having 4 partitions  
and 5mm thick single float  
toughened safety glass.