






PROJECT TITLE:

HLL CLEAN ROOM

LEGEND

	LED LIGHT(21 nos.)
	610X610X300 THK. HEPA FILTERS.
	SPEAKER 2 NOS
	CHW S/R PIPES.
	FIRE DETECTOR 5 NOS

REVISIONS:

NO.	DATE	DESCRIPTIONS
1.		
2.		
3.		
4.		
5.		

TYPE

HVAC

DRAWING NUMBER

HLL- HVAC	102	02
-----------	-----	----

☒ CONCEPT
 ☐ TENDER
 ☐ OFC

 DRAWING TITLE: **CLEAN ROOM LAYOUT**
R: 0


PROJECT No:	DRAWING TYPE:
DESIGN:	DATE: FEB 16 2017
SCALE:	DRAWING No:
DRAWN:	CHECKED:

 ARCHITECT:
 SIGNATURE
 CONSULTANT
 SIGNATURE
 CLIENT

HVAC CONSULTANT


 ALEX CYRIAC Associates, pvt. ltd.
 HVAC & Engineering Consultants
 Door No. 29/140C, 10th Lane, New Tech School Rd,
 Vellore, Tamil Nadu - 686009
 Phone: 01-484402311, 01
 Email: Alexassociates@gmail.com

EXISTING COOLING TOWER S/R LINE.
 EXISTING DM WATER LINE CONNECTED
 TO NEW RELOCATED MACHINES.
 EXISTING AIR COMPRESSOR LINE
 CONNECTED TO NEW RELOCATED MACHINES.

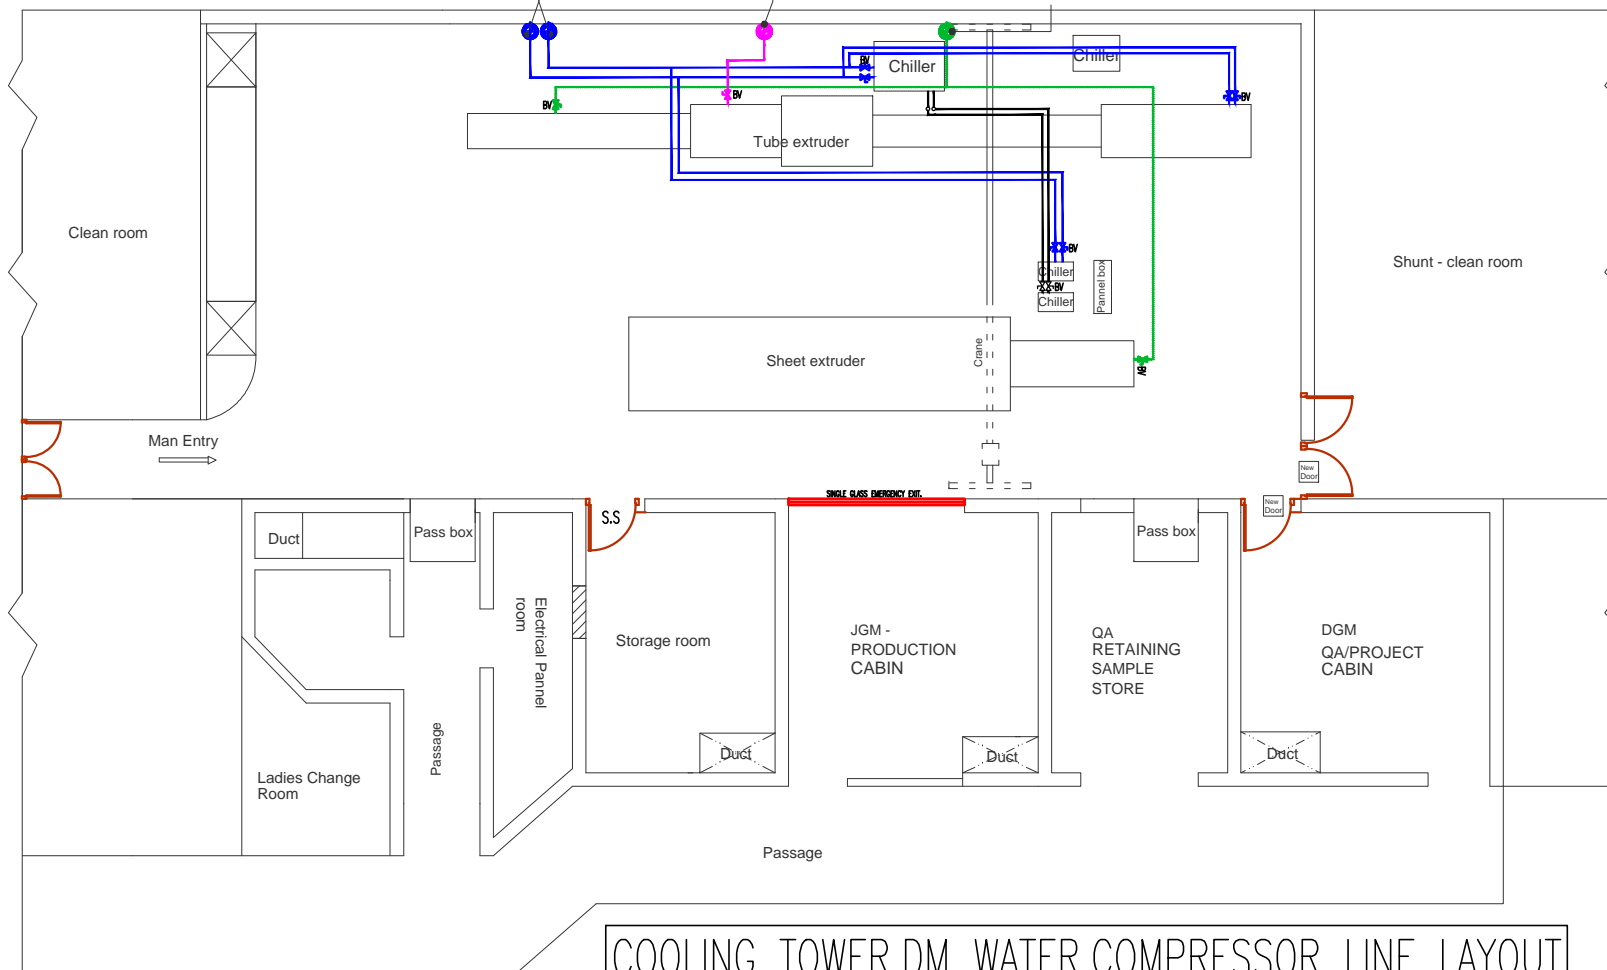

COOLING TOWER,DM WATER,COMPRESSOR LINE LAYOUT