


PROJECT TITLE:

# HLL CLEAN ROOM

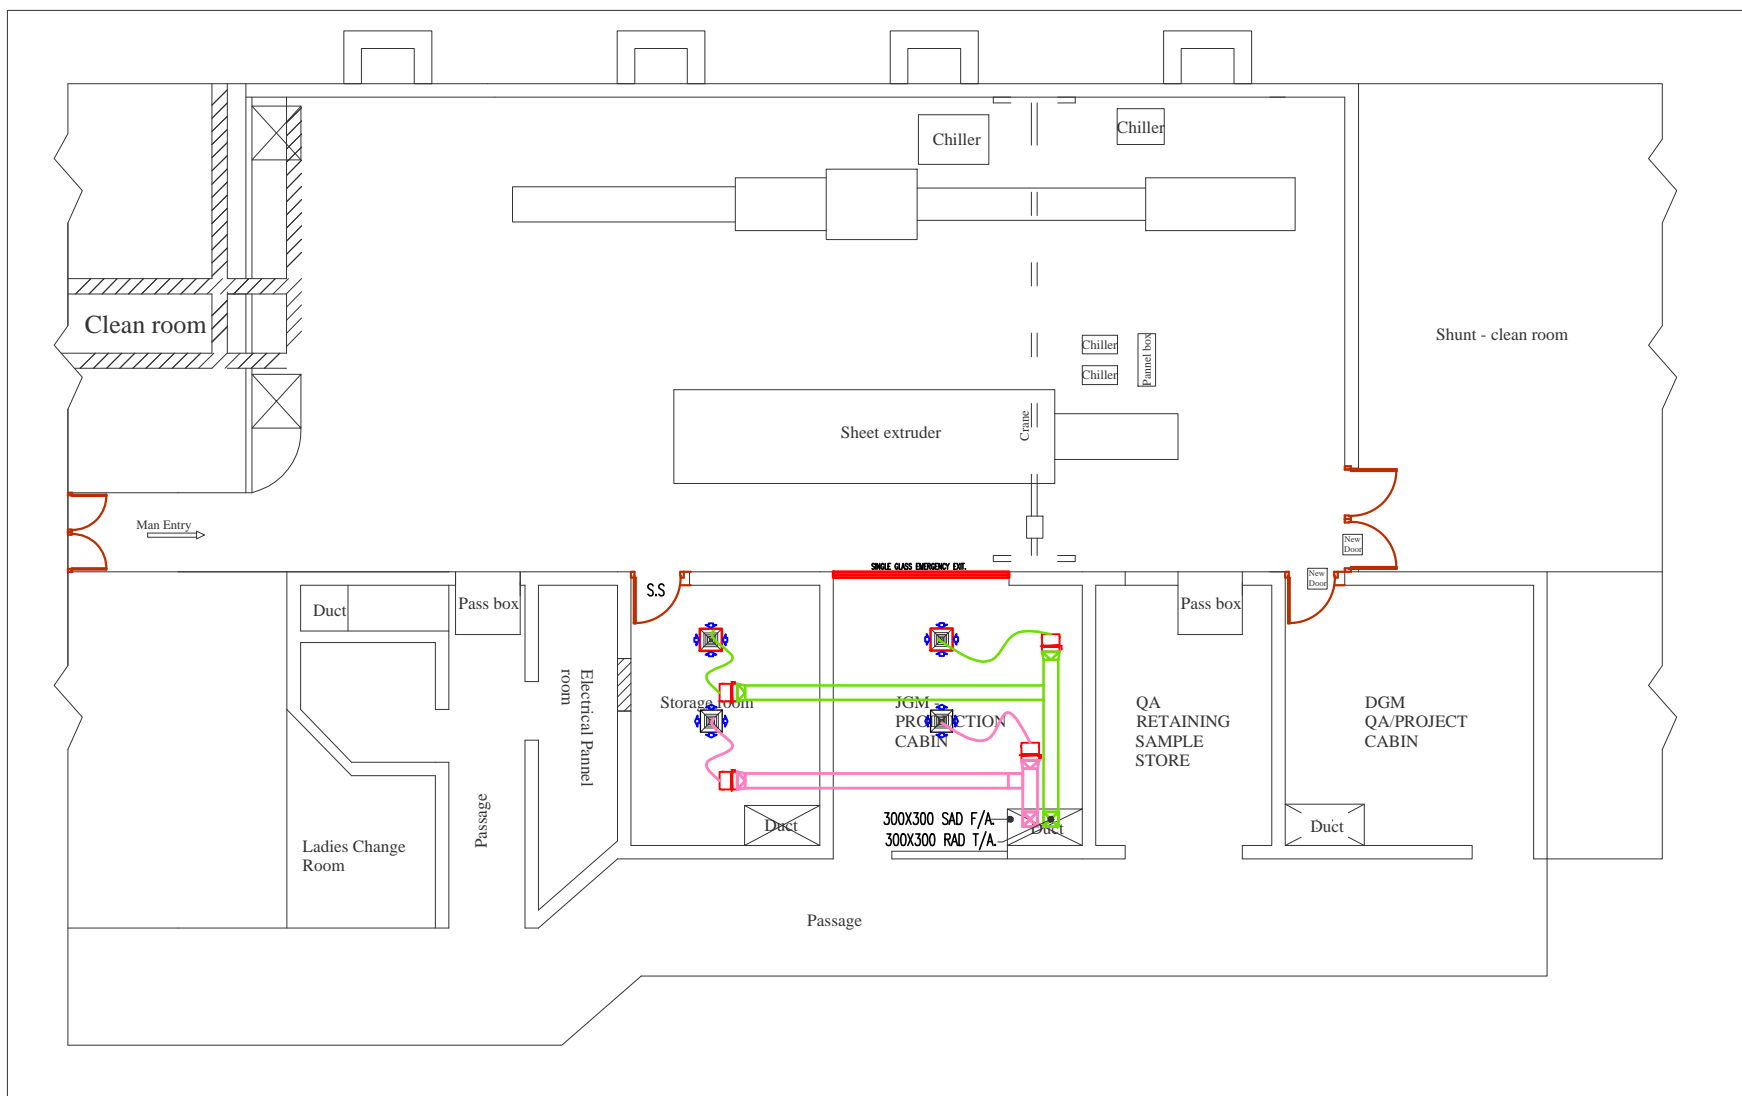

REVISIONS		
NO.	DATE	DESCRIPTIONS
1.		
2.		
3.		
4.		
5.		

TYPE  
HVAC

DRAWING NUMBER		
HLL - HVAC	102	02

☒ CONCEPT ☐ TENDER ☐ GFC

DRAWING TITLE: **CLEAN ROOM LAYOUT** **R-0**

PROJECT No:	DRAWING TYPE:
DESIGN:	DATE: FEB 16 2017
SCALE:	DRAWING No:
DRAWN:	CHECKED:

ARCHITECT:  
SIGNATURE:  
CONSULTANT:  
SIGNATURE:  
CLIENT:

HVAC CONSULTANT



ALEX CYRAC Associates, pvt. ltd.  
HVAC & Engineering Consultants  
Unit No. 201/4AC, 8th floor, New Tugli School Rd.  
Vijaya Nagar - 13, Kolar, India. PIN: 582019  
Phone: 91 484 4015211, 10  
Email: alex@alexassociates.com