


PLAN AT +540 LVL SHOWING PROJECTION ROOM

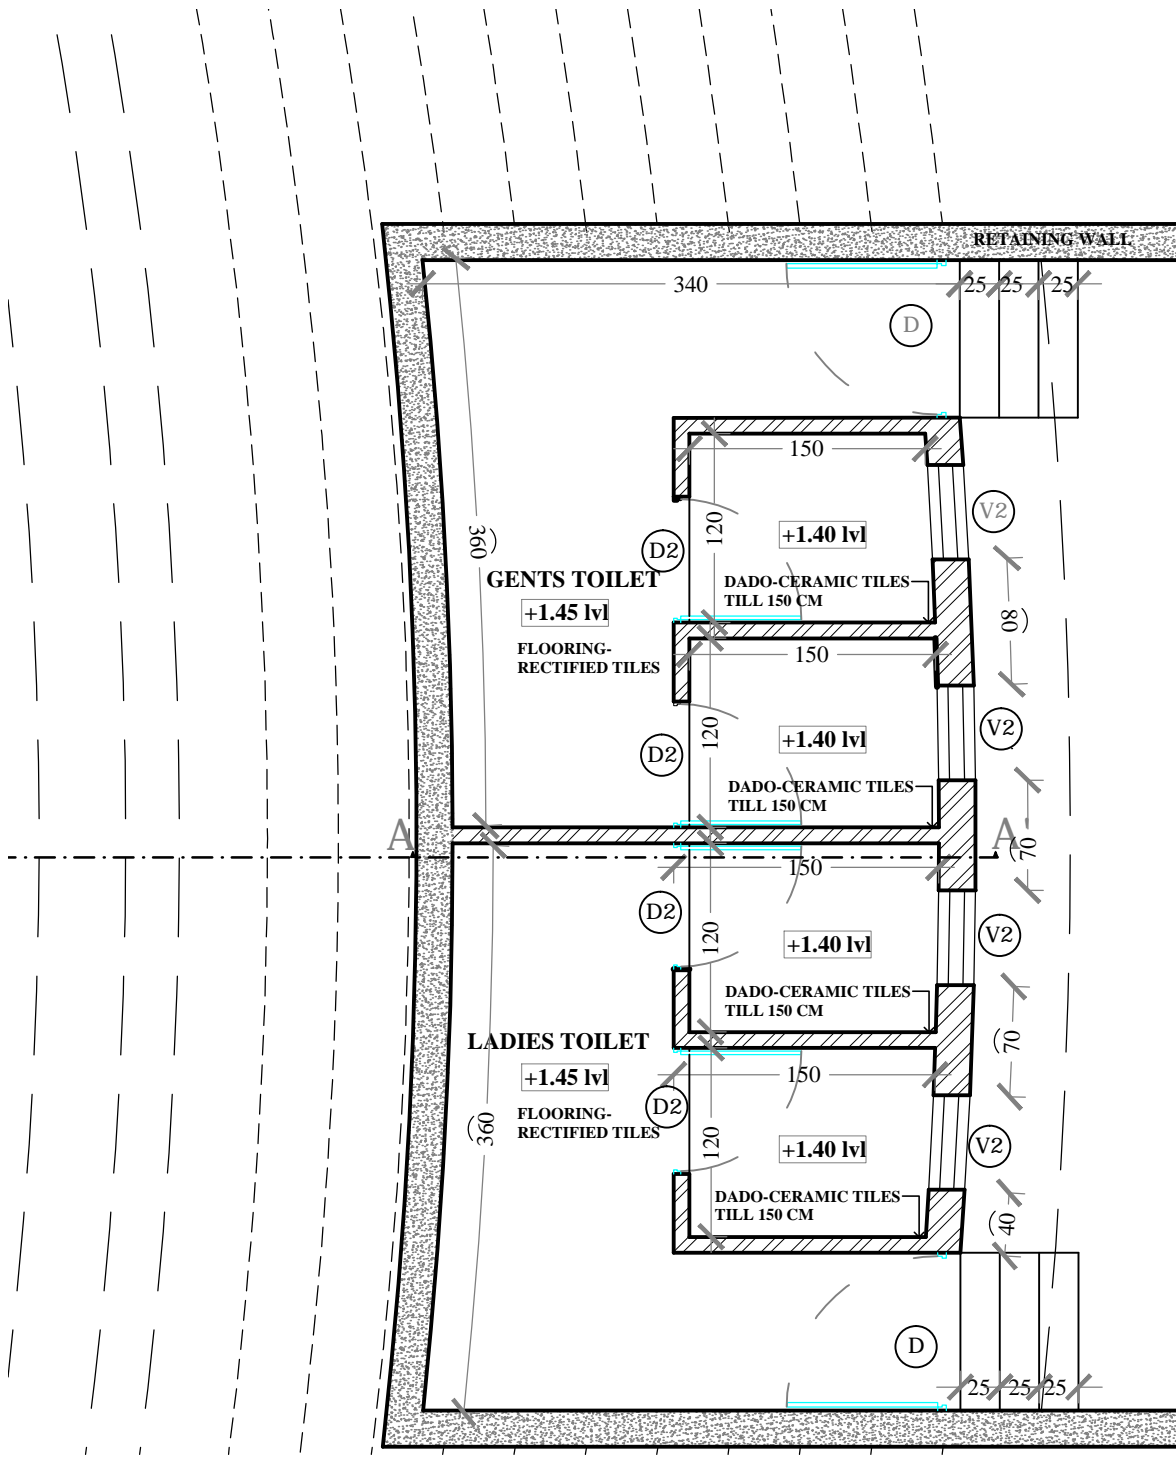

PLAN AT +180 LVL SHOWING TOILETS

PROJECT:
KERALA SCIENCE CITY
KOTTAYAM

GENERAL NOTES :

1.Do not Scale drawings.Dimension govern.

2.All Dimensions are in centimetre unless noted otherwise.

3.All dimensions shall be verified on site before proceeding with the work.

4.All Levels are in Metres unless noted otherwise.

FOR TENDER PURPOSE ONLY

AREA STATEMENT

BUILDING - AREA (m2)

	Plinth Area (Sq.M)	Carpet Area (Sq.M)
Ground floor		
First floor		
Terrace floor		
Total Area		

SCHEDULE OF OPENINGS

DOORS

TAG	TYPE	WIDTH	HEIGHT
D	SINGLE	100	210
D2	SINGLE	80	210

WINDOWS

TAG	WIDTH	HEIGHT
W2	100	150

VENTILATOR

TAG	WIDTH	HEIGHT
V2	60	60

Habitat

TECHNOLOGY GROUP

P00JAPPURA

THIRUVANANTHAPURAM-12

KERALA, INDIA

habitat.technology@gmail.com

habitat@asianetindia.com

SHEET TITLE

TENDER DRAWING FOR

AMPHITHEATRE

SCALE:

DRN	CHKD	APVD	DSGN
ISSUE DATE	PROJECT NO	STAGE	DWG.NO
28/11/2014			HTG-KSC-T48
DB NO.			A-02