


# PROPOSED ICU IN 4TH FLOOR OF H1H2 BLOCK, MEDICAL COLLEGE, ALAPPUZHA

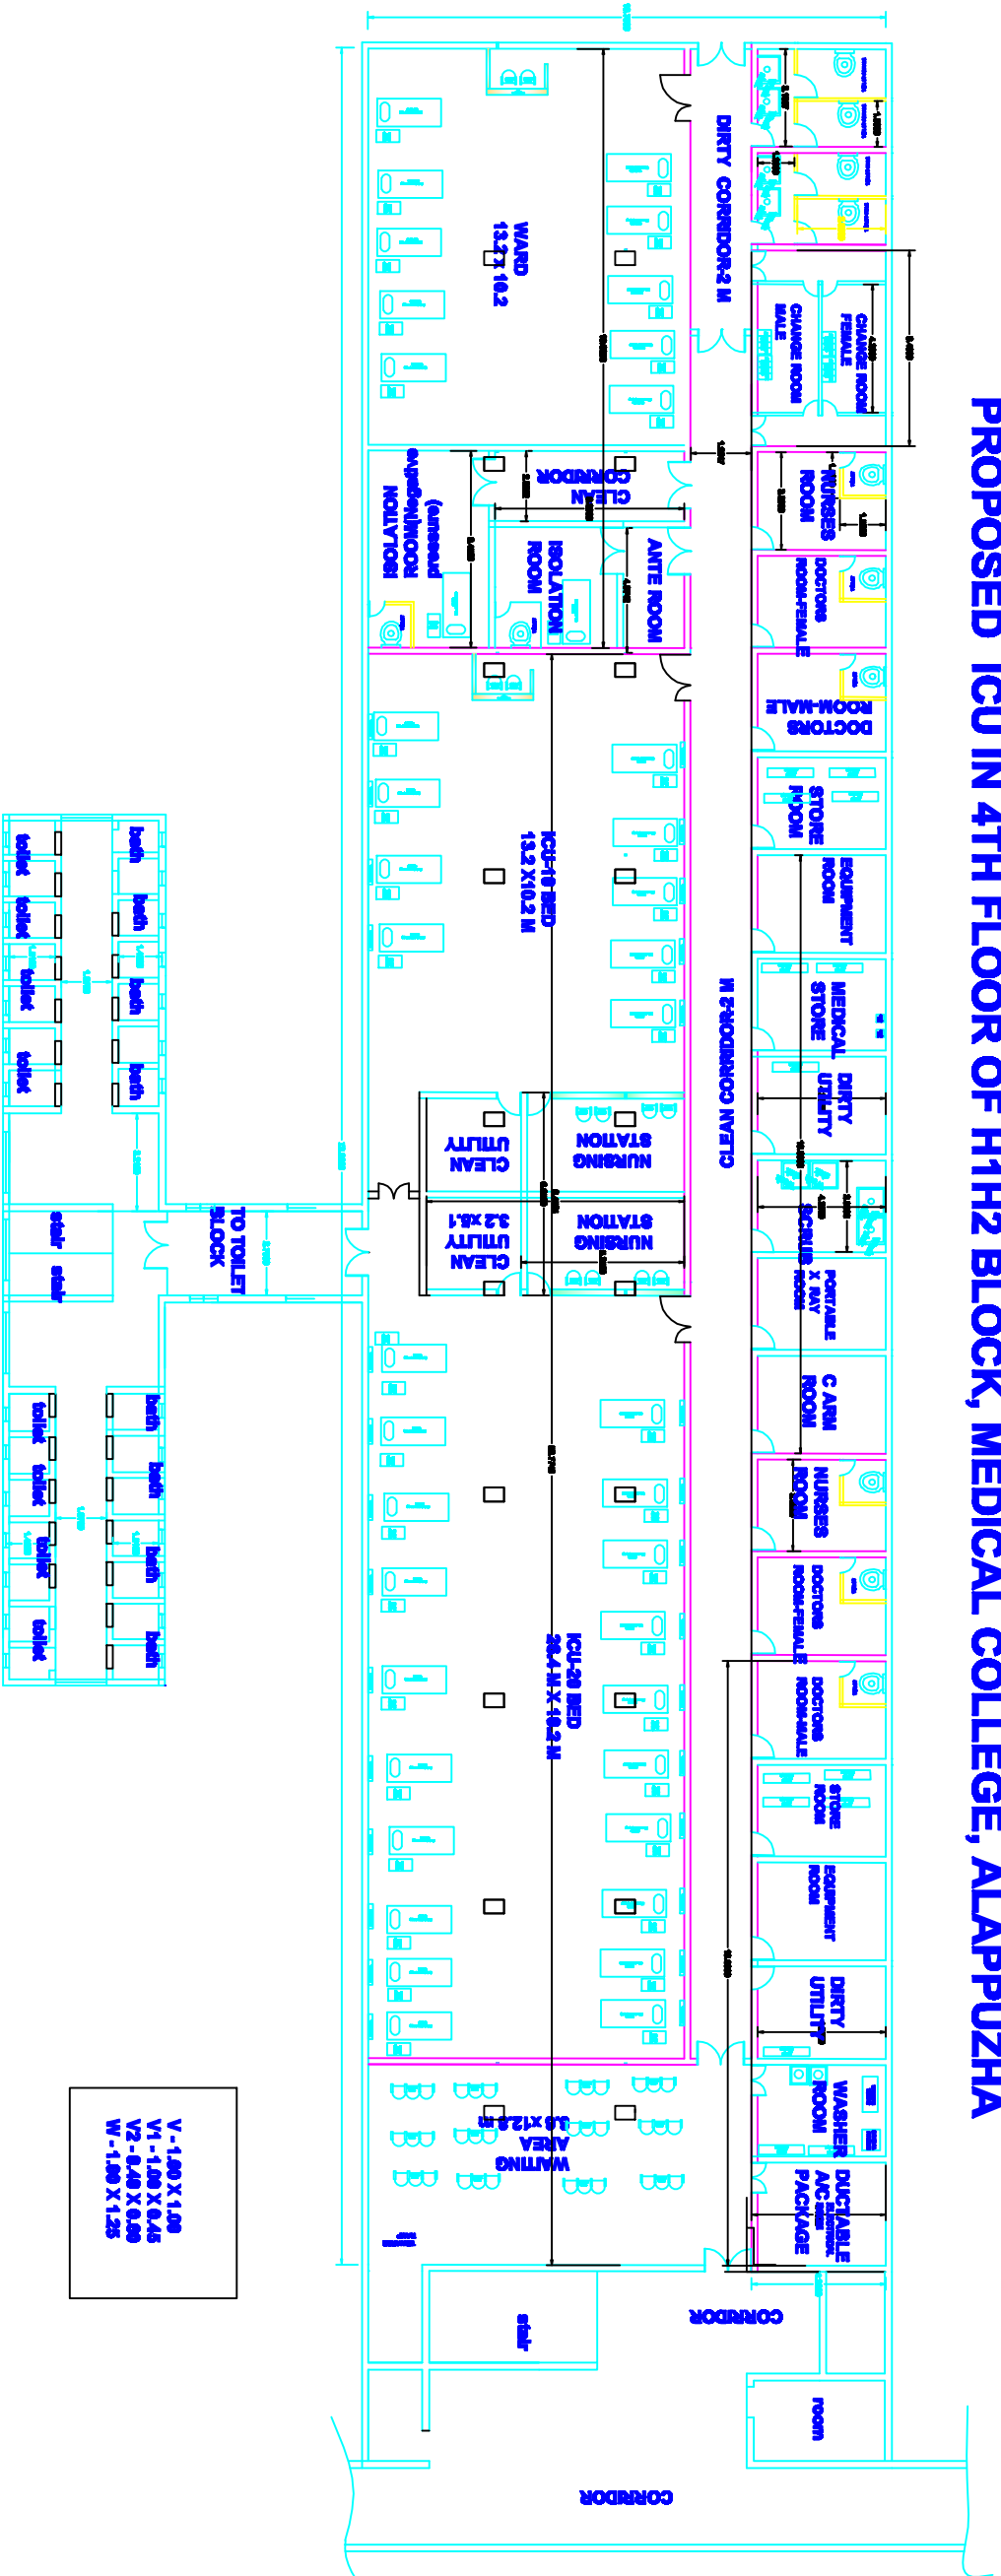

- V - 1.80 X 1.08
- V1 - 1.08 X 0.45
- V2 - 0.48 X 0.99
- W - 1.80 X 1.25