


NOTE:- MODIFICATION OF SITE AT IMCH, CALICUT, KERALA.

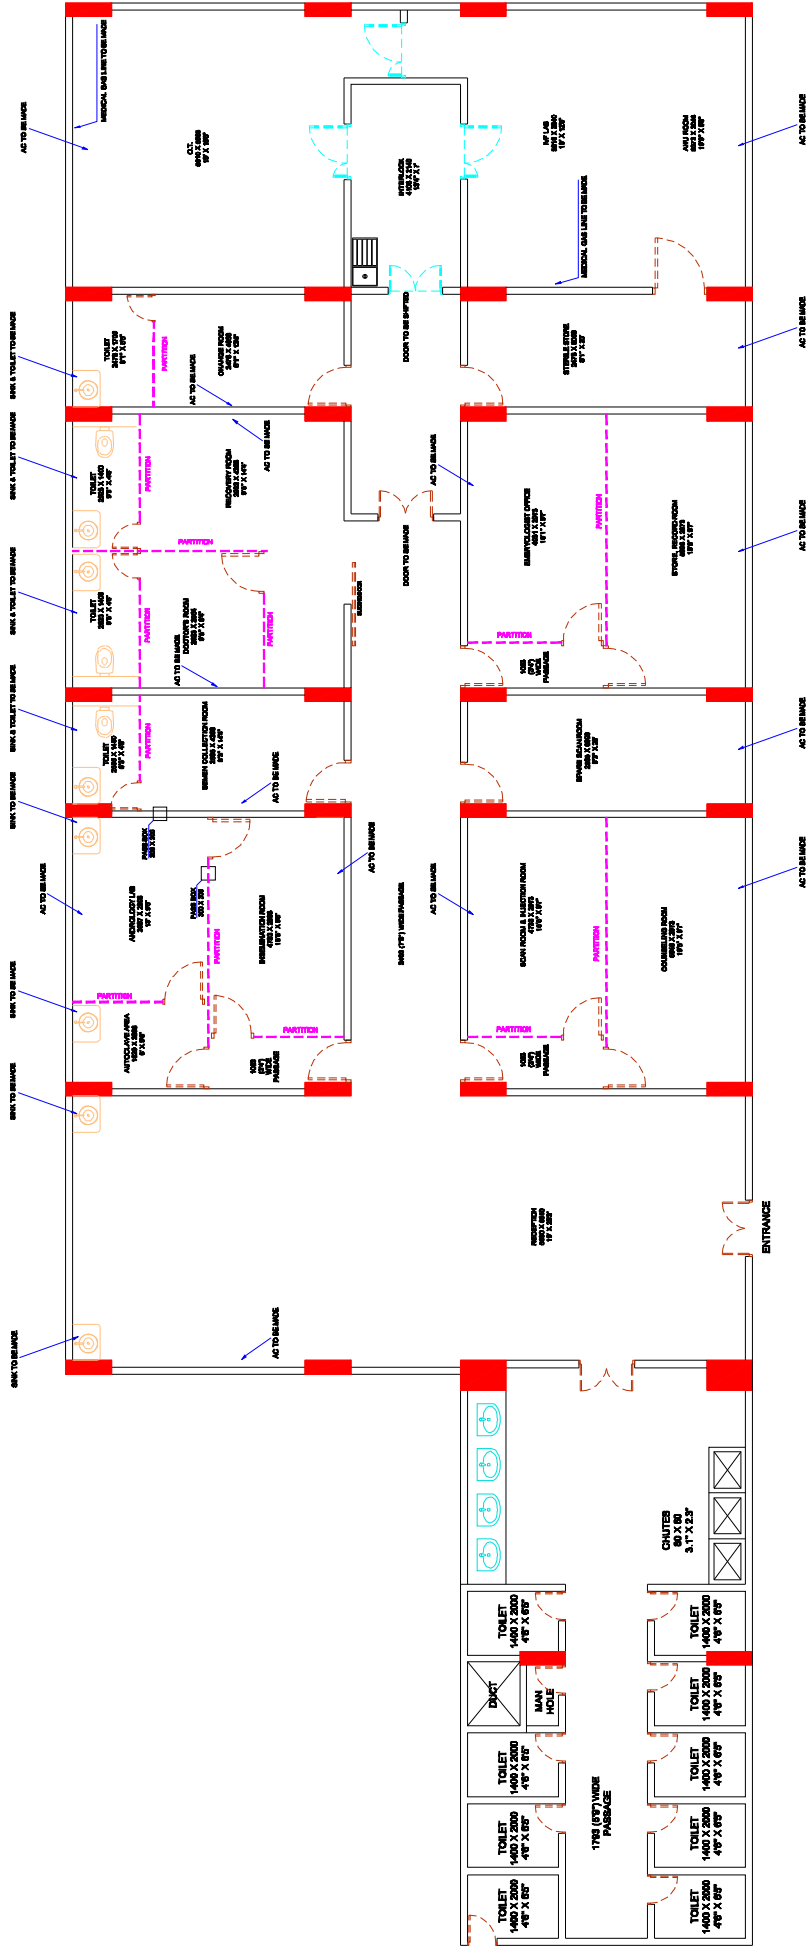

OPTION - 3

**PROPOSED PLAN FOR SETUP OF IVF LAB FOR,
IMCH, CALICUT, KERALA.**