


INTERLOCKING SCHEME & BREAKER POSITIONS					
CASE	NORMAL OPERATION (BOTH TRANSFORMERS IN SERVICE)				
	TR-1	TR-2	TR-1	TR-2	TR-1
1	ON	OFF	ON	OFF	ON
2	OFF	OFF	ON	OFF	ON
3	OFF	ON	ON	OFF	ON
4	OFF	ON	OFF	ON	ON
5	ON	ON	ON	OFF	ON
6	ON	ON	OFF	ON	ON
7	ON	OFF	ON	OFF	ON
8	ON	OFF	OFF	ON	ON

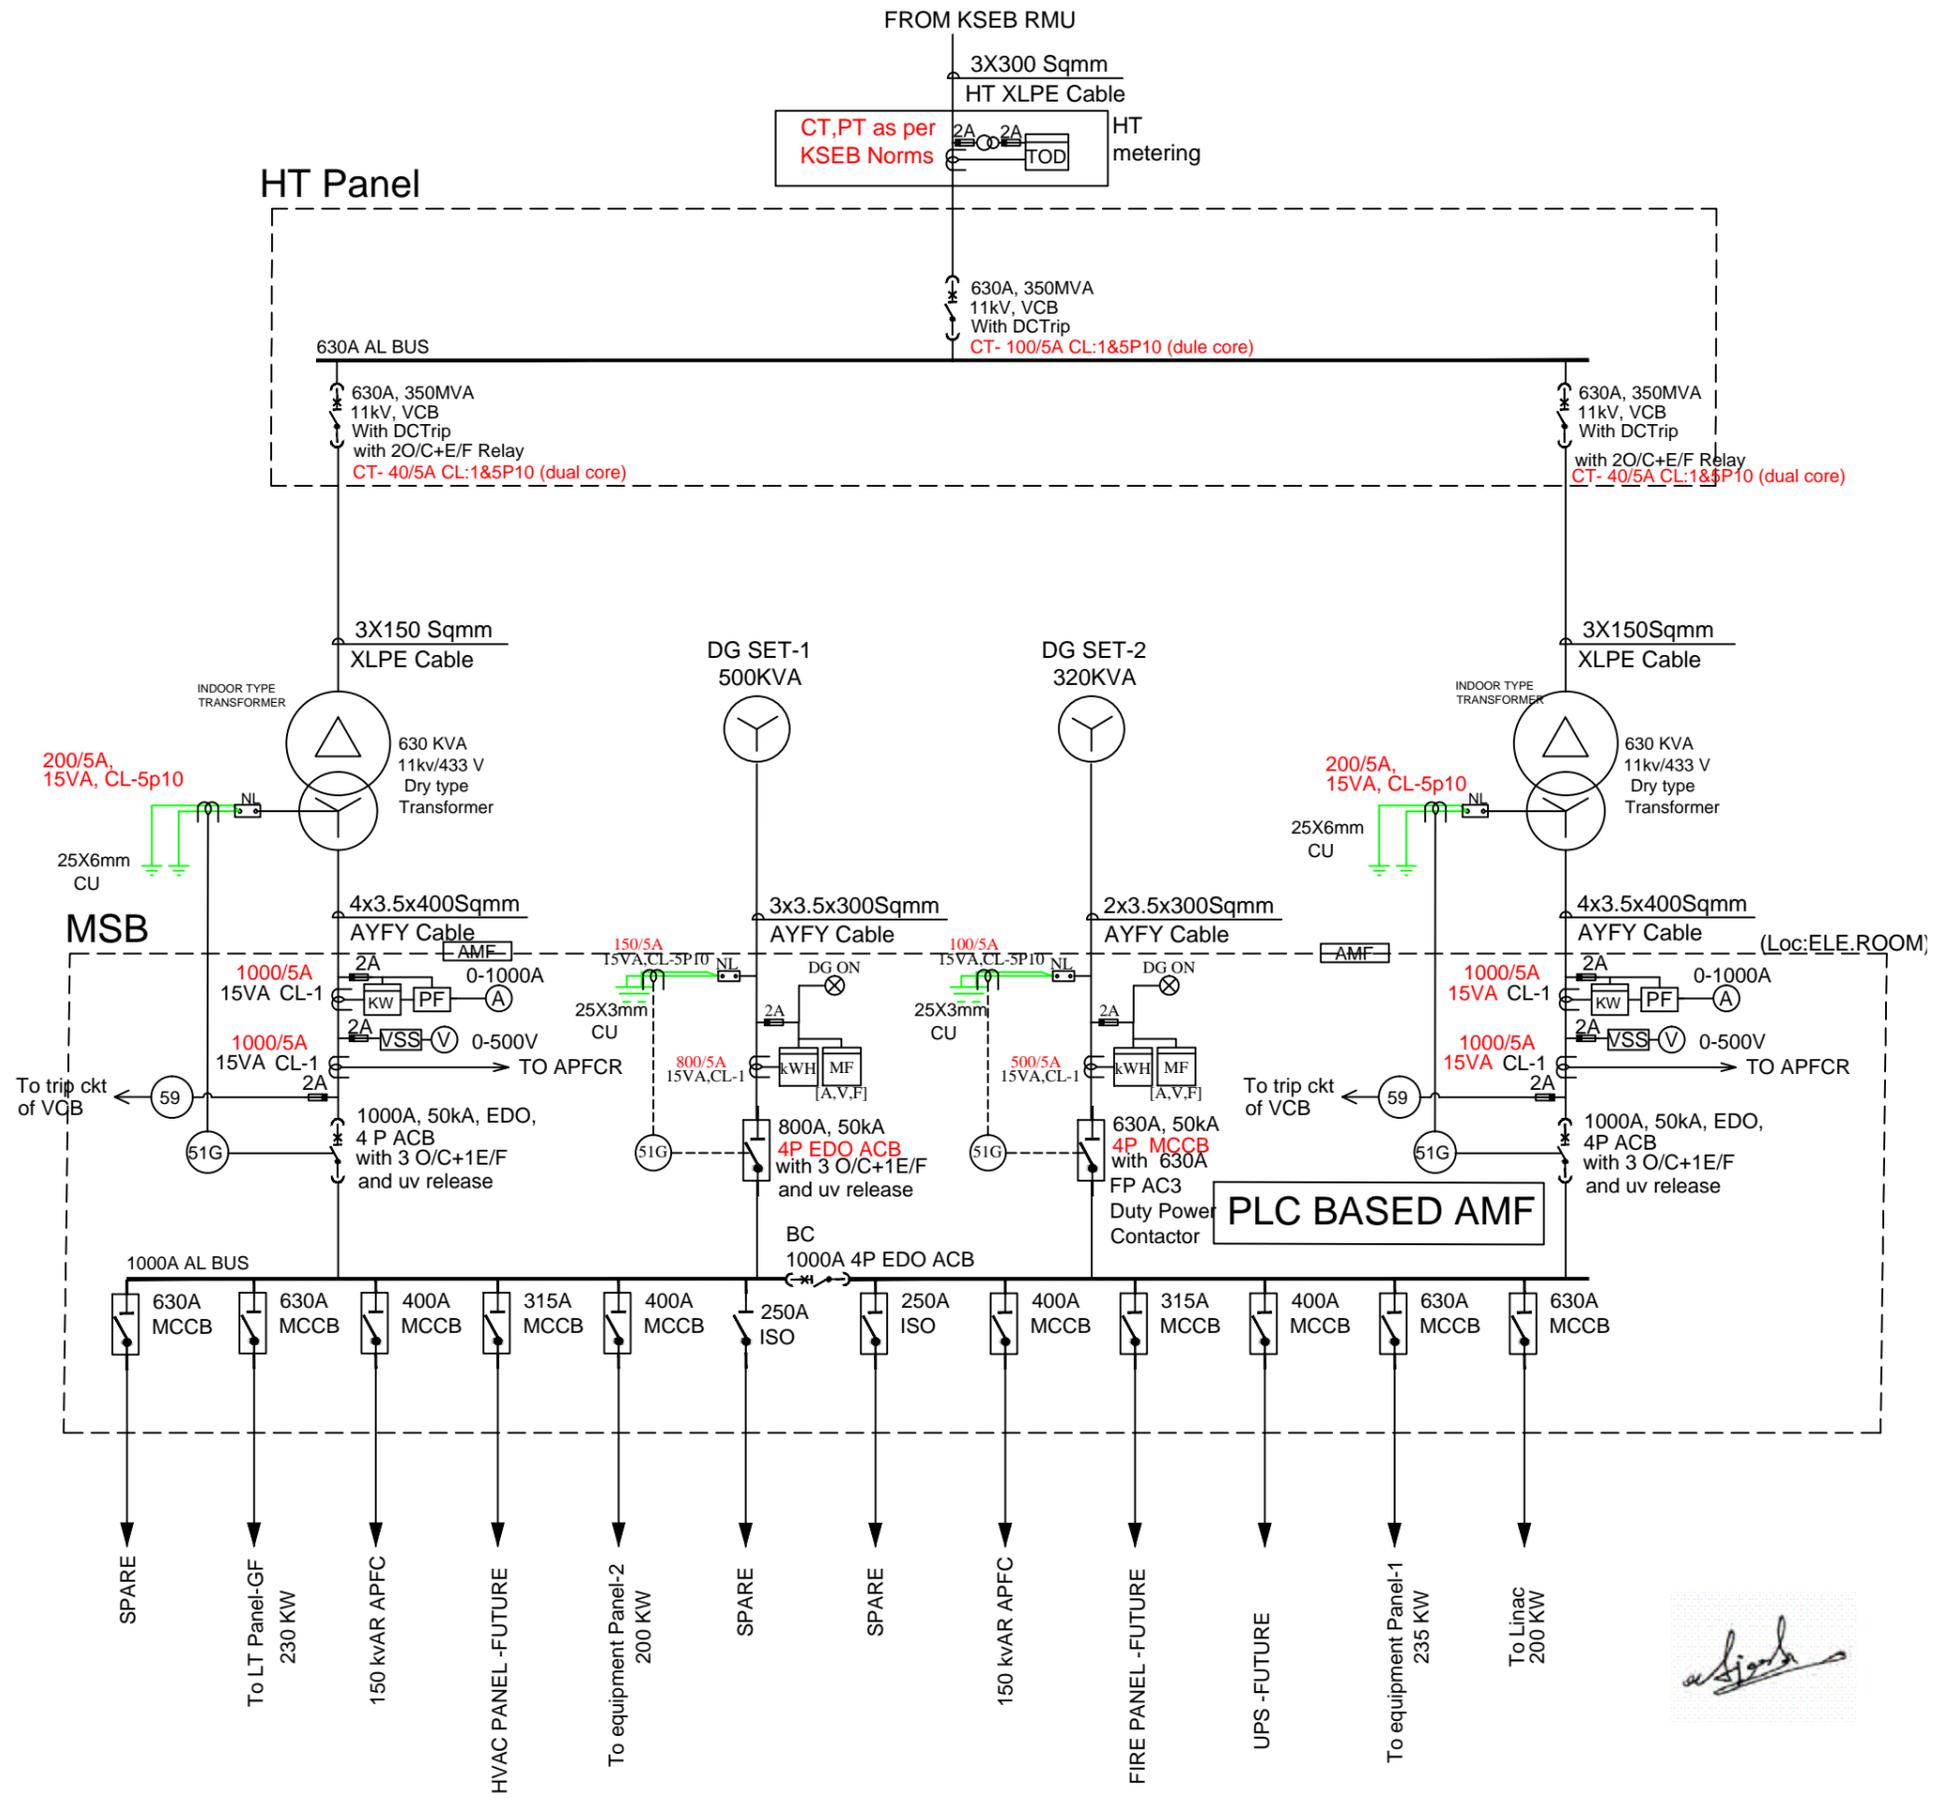

*Signature*