




Your complimentary use period has ended.
Thank you for using PDF Complete.

[Click Here to upgrade to Unlimited Pages and Expanded Features](#)

ENTRANCE GATE DETAILS


- ① 100X50X4mm Rectangular Tube
- ② 49.5X49.5X4.5mm Square Tube
- ③ 50X25X3.6mm Rectangular Tube

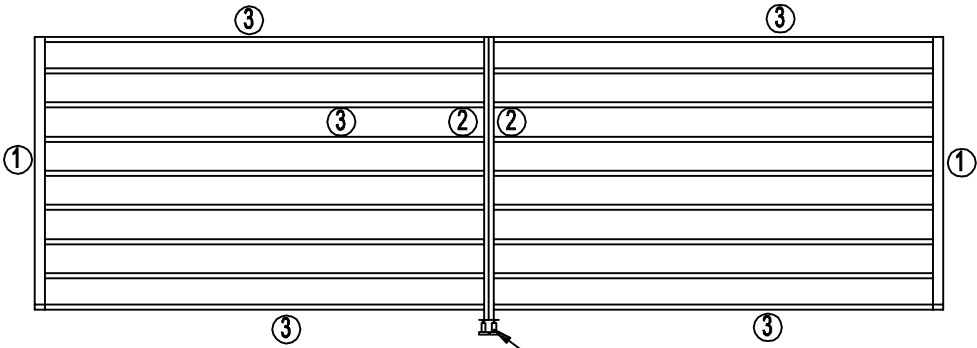

ELEVATION


Roller and Flat for rolling

9000mm

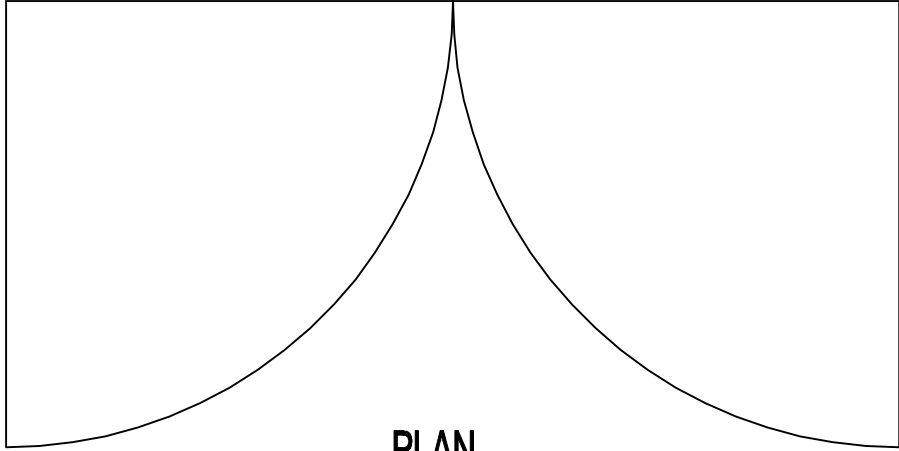


PLAN

ROOF TRUSS

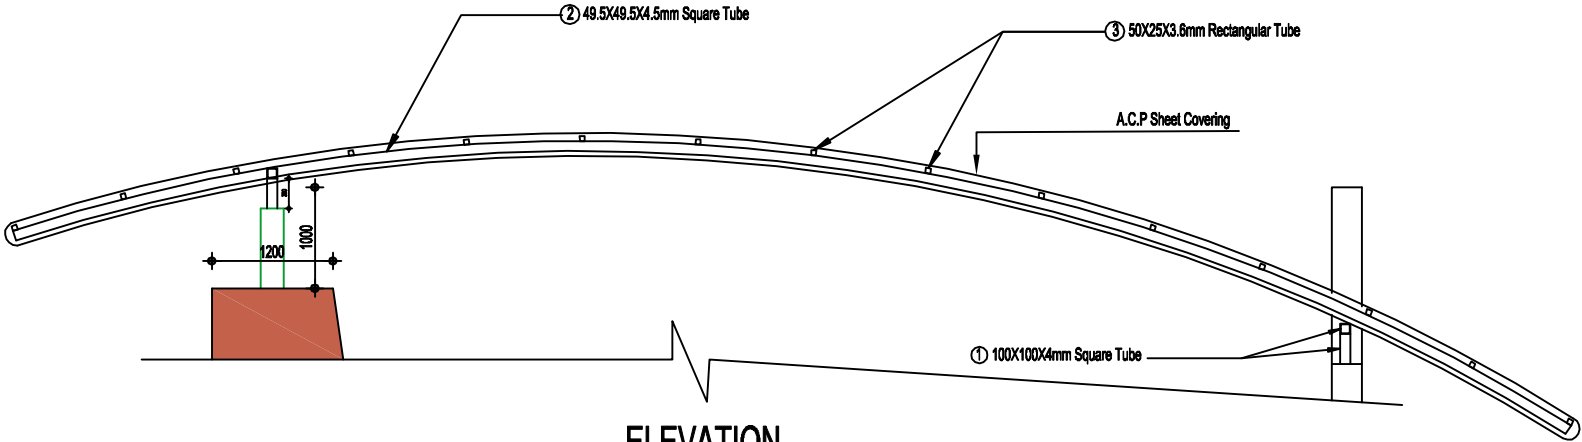

ELEVATION

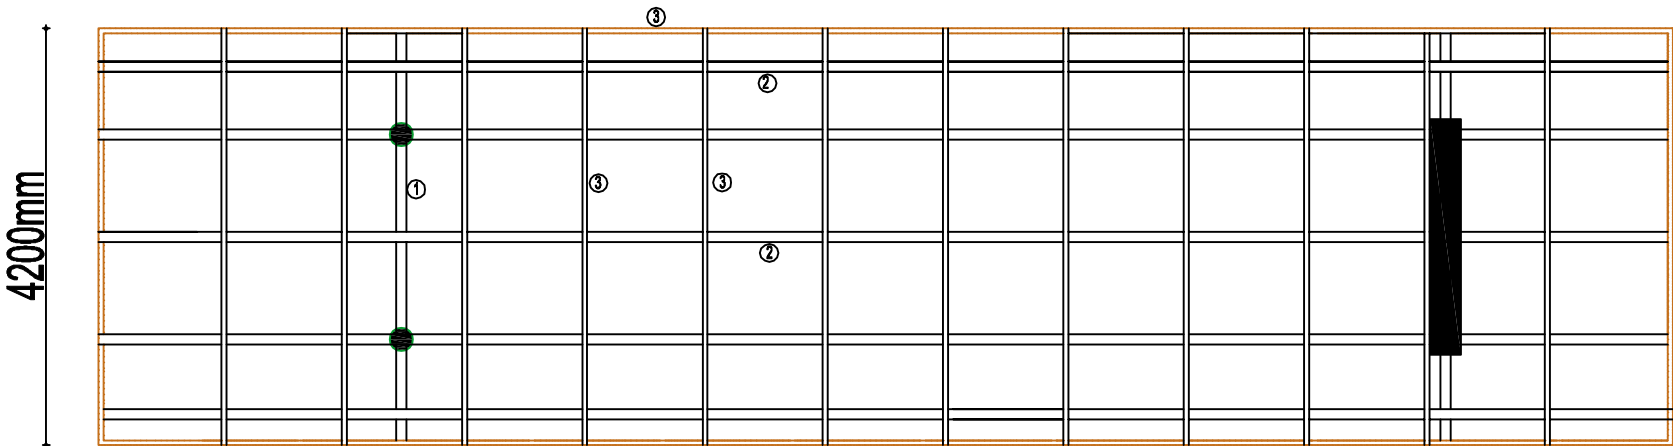

PLAN