



HLL LIFECARE LIMITED, KANAGALA. (DIST.- BELGAUM)

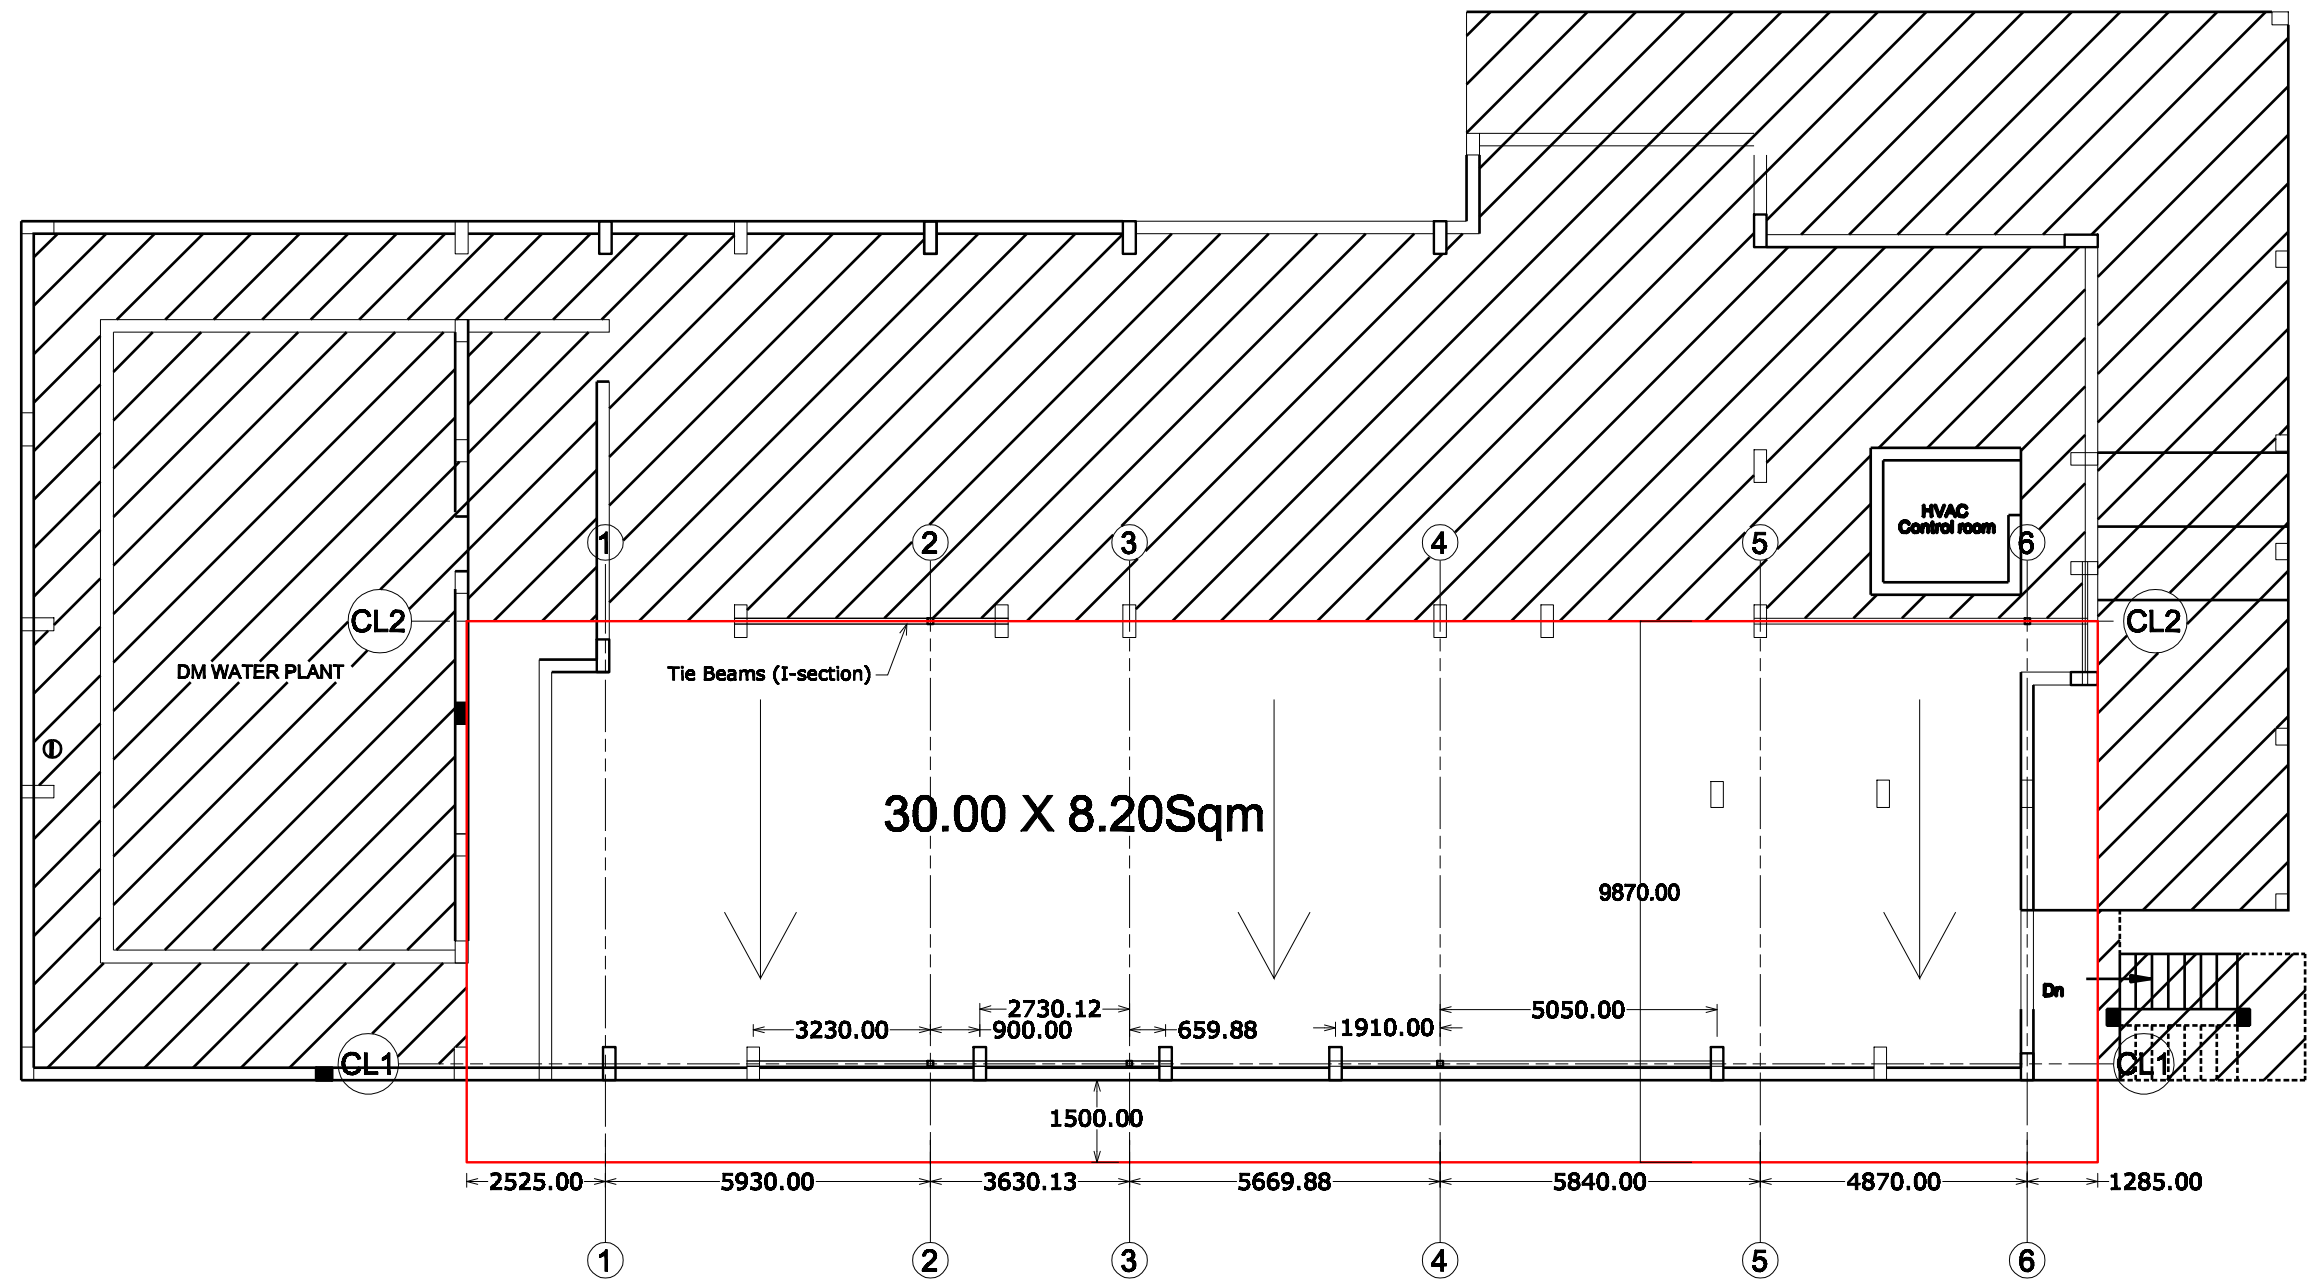

TERRACE PLAN COLUMN POSITIONS

PLAN

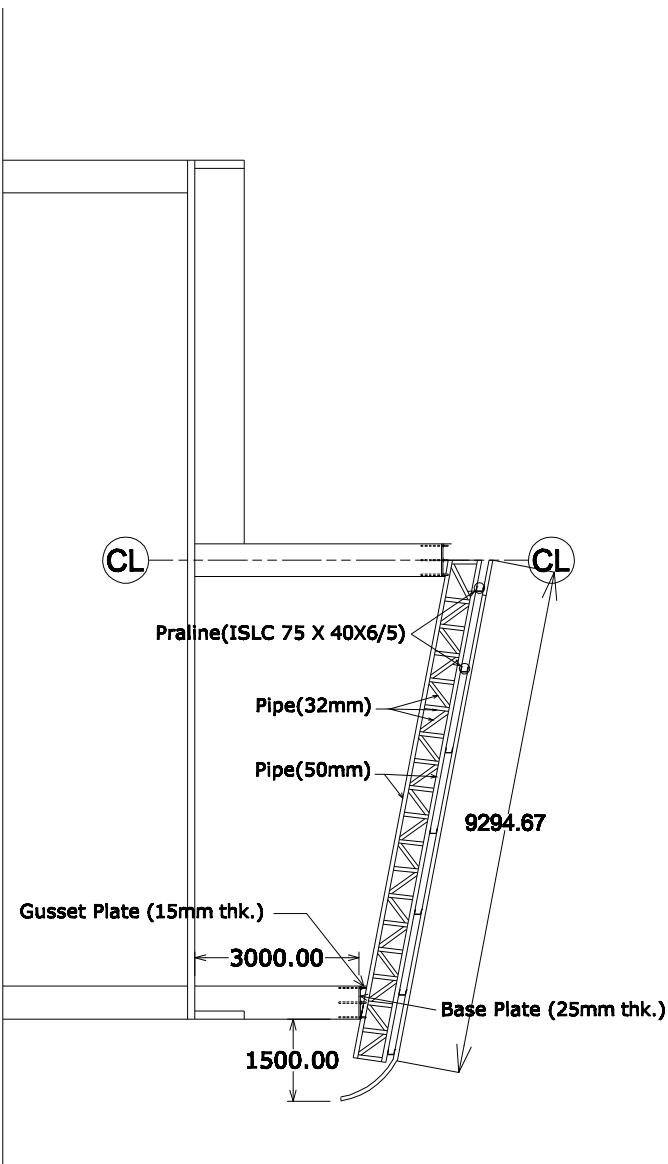

SECTION